




© Copyright Hanson Professional Services Inc.

|                 |   |
|-----------------|---|
| FINL SURVEY NO. | SURVEYED PLOTTED TEMPLATE AREAS CHECKED |
| BY              | DATE                                    |

|                     |   |
|---------------------|---|
| ORIGINAL SURVEY NO. | SURVEYED PLOTTED TEMPLATE AREAS CHECKED |
| BY                  | DATE                                    |

|              |         |           |
|--------------|---------|-----------|
| LAYOUT DRAWN | RLT     | 9/14/2011 |
| REVIEWED     | RLT/CBP | 2/22/2013 |
|              | MTH     | 3/5/2014  |

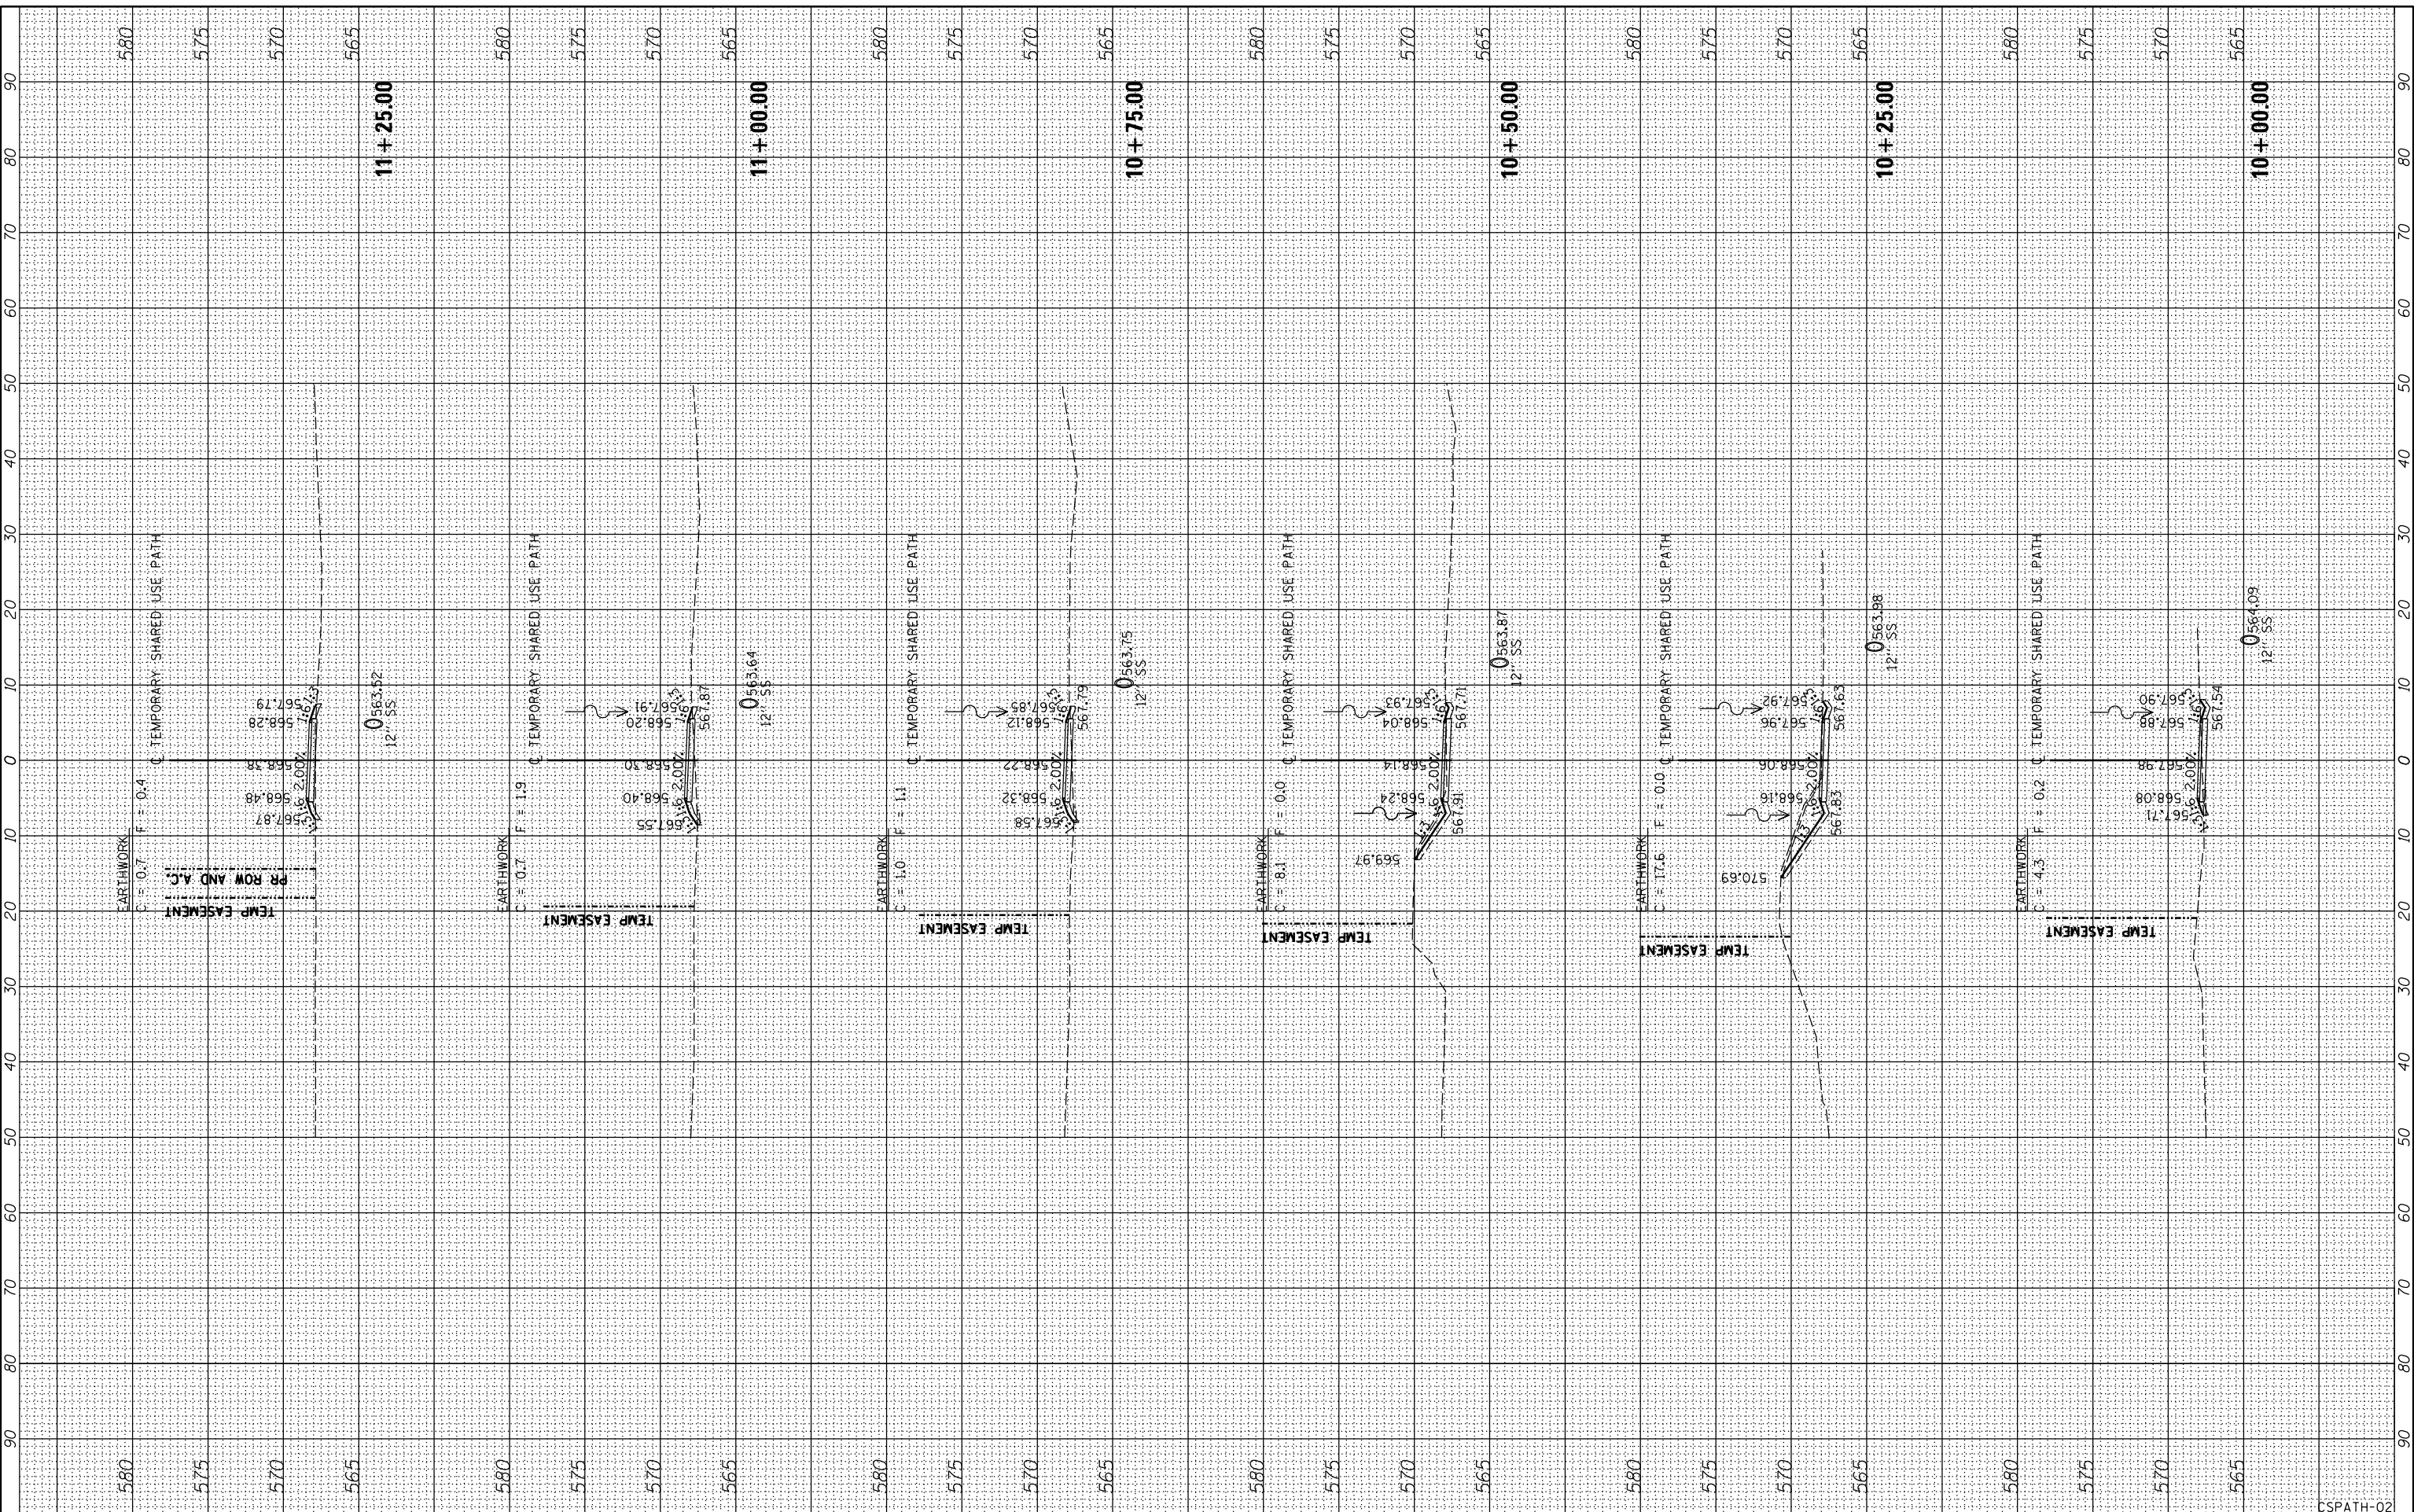

FILE NAME = D2PACKE-HPS-sht-xssht019L.dgn

|             |            |
|-------------|------------|
| USER NAME = | pisar01256 |
| DESIGNED -  | RLT        |
| DRAWN -     | RLT/CBP    |
| CHECKED -   | AAP/MTH    |
| DATE -      | 3/7/2014   |

|           |  |
|-----------|--|
| REVISED - |  |
| REVISED - |  |
| REVISED - |  |
| REVISED - |  |

**STATE OF ILLINOIS  
DEPARTMENT OF TRANSPORTATION**

|                           |           |           |                                |
|---------------------------|-----------|-----------|--------------------------------|
| CROSS SECTIONS            |           |           |                                |
| TEMPORARY SHARED USE PATH |           |           |                                |
| SCALE:                    | SHEET NO. | OF SHEETS | STA. 10+00.00 TO STA. 11+25.00 |

|                           |         |             |                    |           |
|---------------------------|---------|-------------|--------------------|-----------|
| F.A.U. RTE.               | SECTION | COUNTY      | TOTAL SHEETS       | SHEET NO. |
| 5756                      | (81-1M) | ROCK ISLAND | 217                | 208       |
| ILLINOIS FED. AID PROJECT |         |             | CONTRACT NO. 64J68 |           |

CSPATH-02