




© Copyright Hanson Professional Services Inc.

FINL SURVEY NO.	SURVEYED AREAS CHECKED	BY	DATE
NOTE BOOK NO.	PLOTTED TEMPLATE AREAS CHECKED		

ORIGINAL SURVEY NO.	SURVEYED AREAS CHECKED	BY	DATE
NOTE BOOK NO.	PLOTTED TEMPLATE AREAS CHECKED		

LAYOUT DRAWN	RLT	9/14/2011
REVIEWED	RLT/CBP	2/22/2013
	MTH	3/5/2014

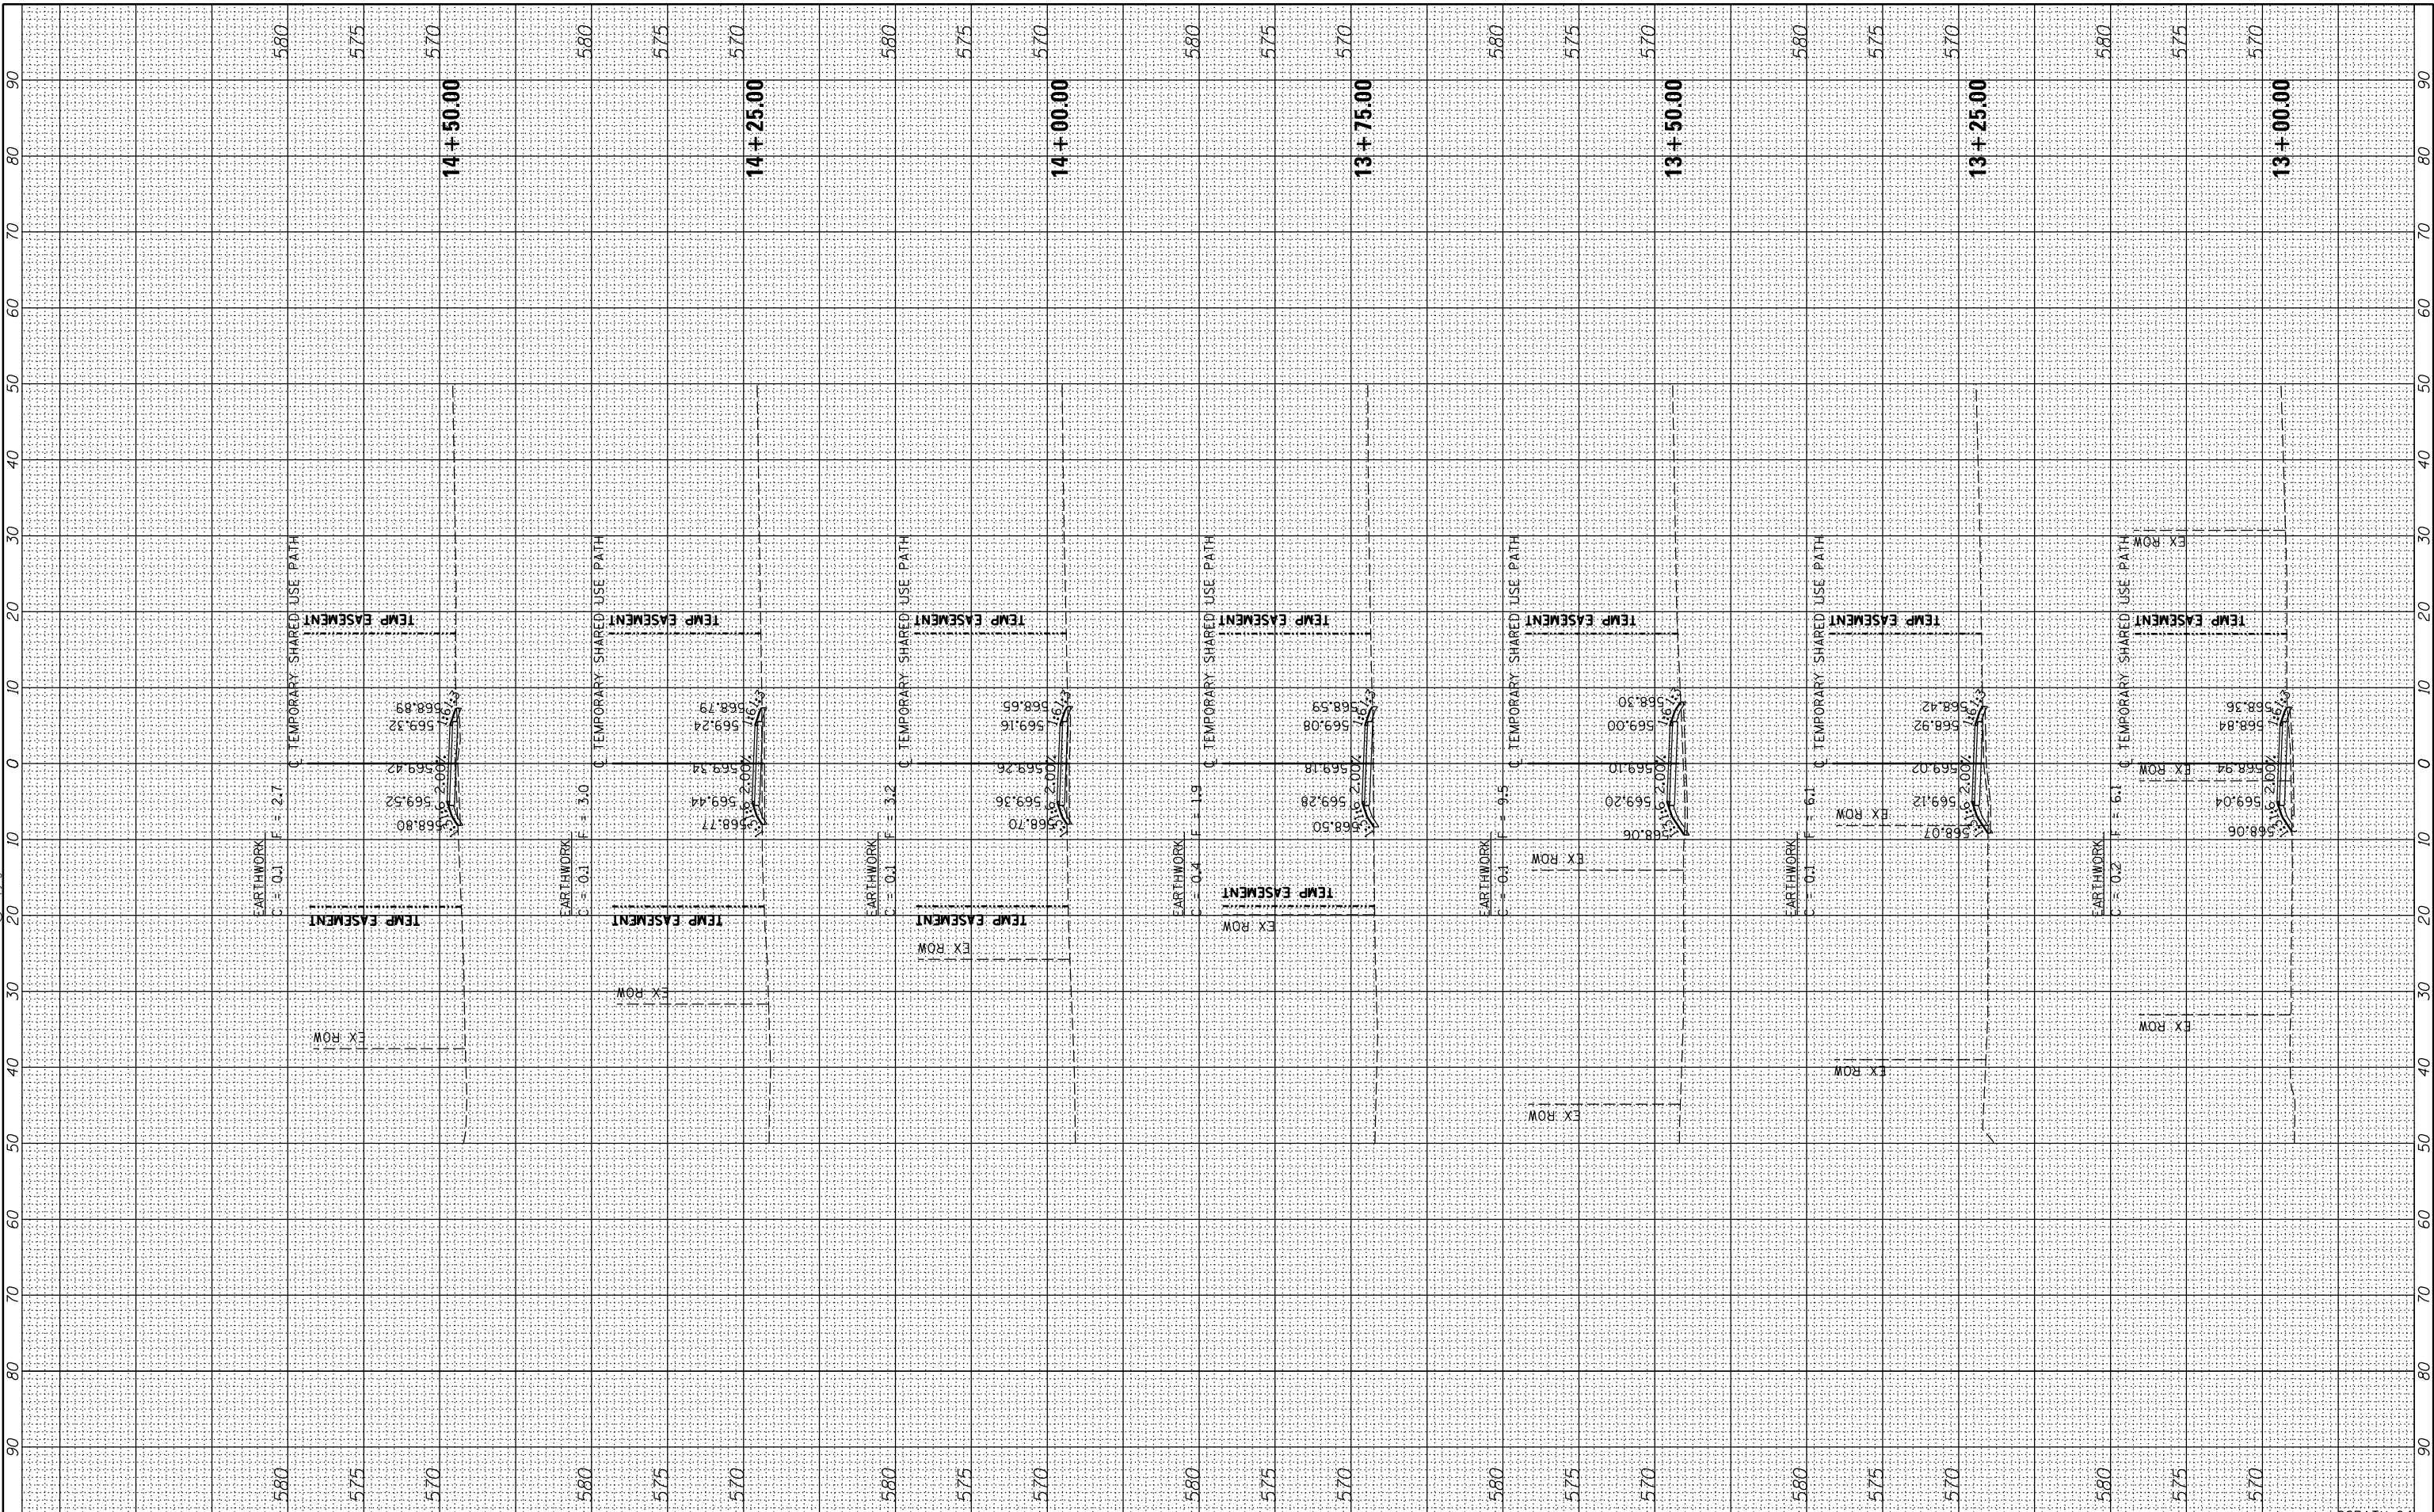

FILE NAME = D2PACKE-HPS-shr-xssht019L.dgn

USER NAME = pisa01256	DESIGNED - RLT	REVISED -
	DRAWN - RLT/CBP	REVISED -
PLOT SCALE =	CHECKED - AAP/MTH	REVISED -
PLOT DATE = 03/05/2014	DATE - 3/7/2014	REVISED -

**STATE OF ILLINOIS
DEPARTMENT OF TRANSPORTATION**

CROSS SECTIONS			
TEMPORARY SHARED USE PATH			
SCALE:	SHEET NO.	OF SHEETS	STA. 13+00.00 TO STA. 14+50.00

F.A.U. RTE.	SECTION	COUNTY	TOTAL SHEETS	SHEET NO.
5756	(81-1)M	ROCK ISLAND	217	210
				CONTRACT NO. 64J68
ILLINOIS FED. AID PROJECT				

CSPATH-04