




© Copyright Hanson Professional Services Inc.

FINL SURVEY NO.	SURVEYED PLOTTED AREAS CHECKED	BY	DATE

ORIGINAL SURVEY NO.	SURVEYED PLOTTED AREAS CHECKED	BY	DATE

LAYOUT DRAWN	RLT	9/14/2011
REVIEWED	RLT/CBP	2/22/2013
	MTH	3/5/2014

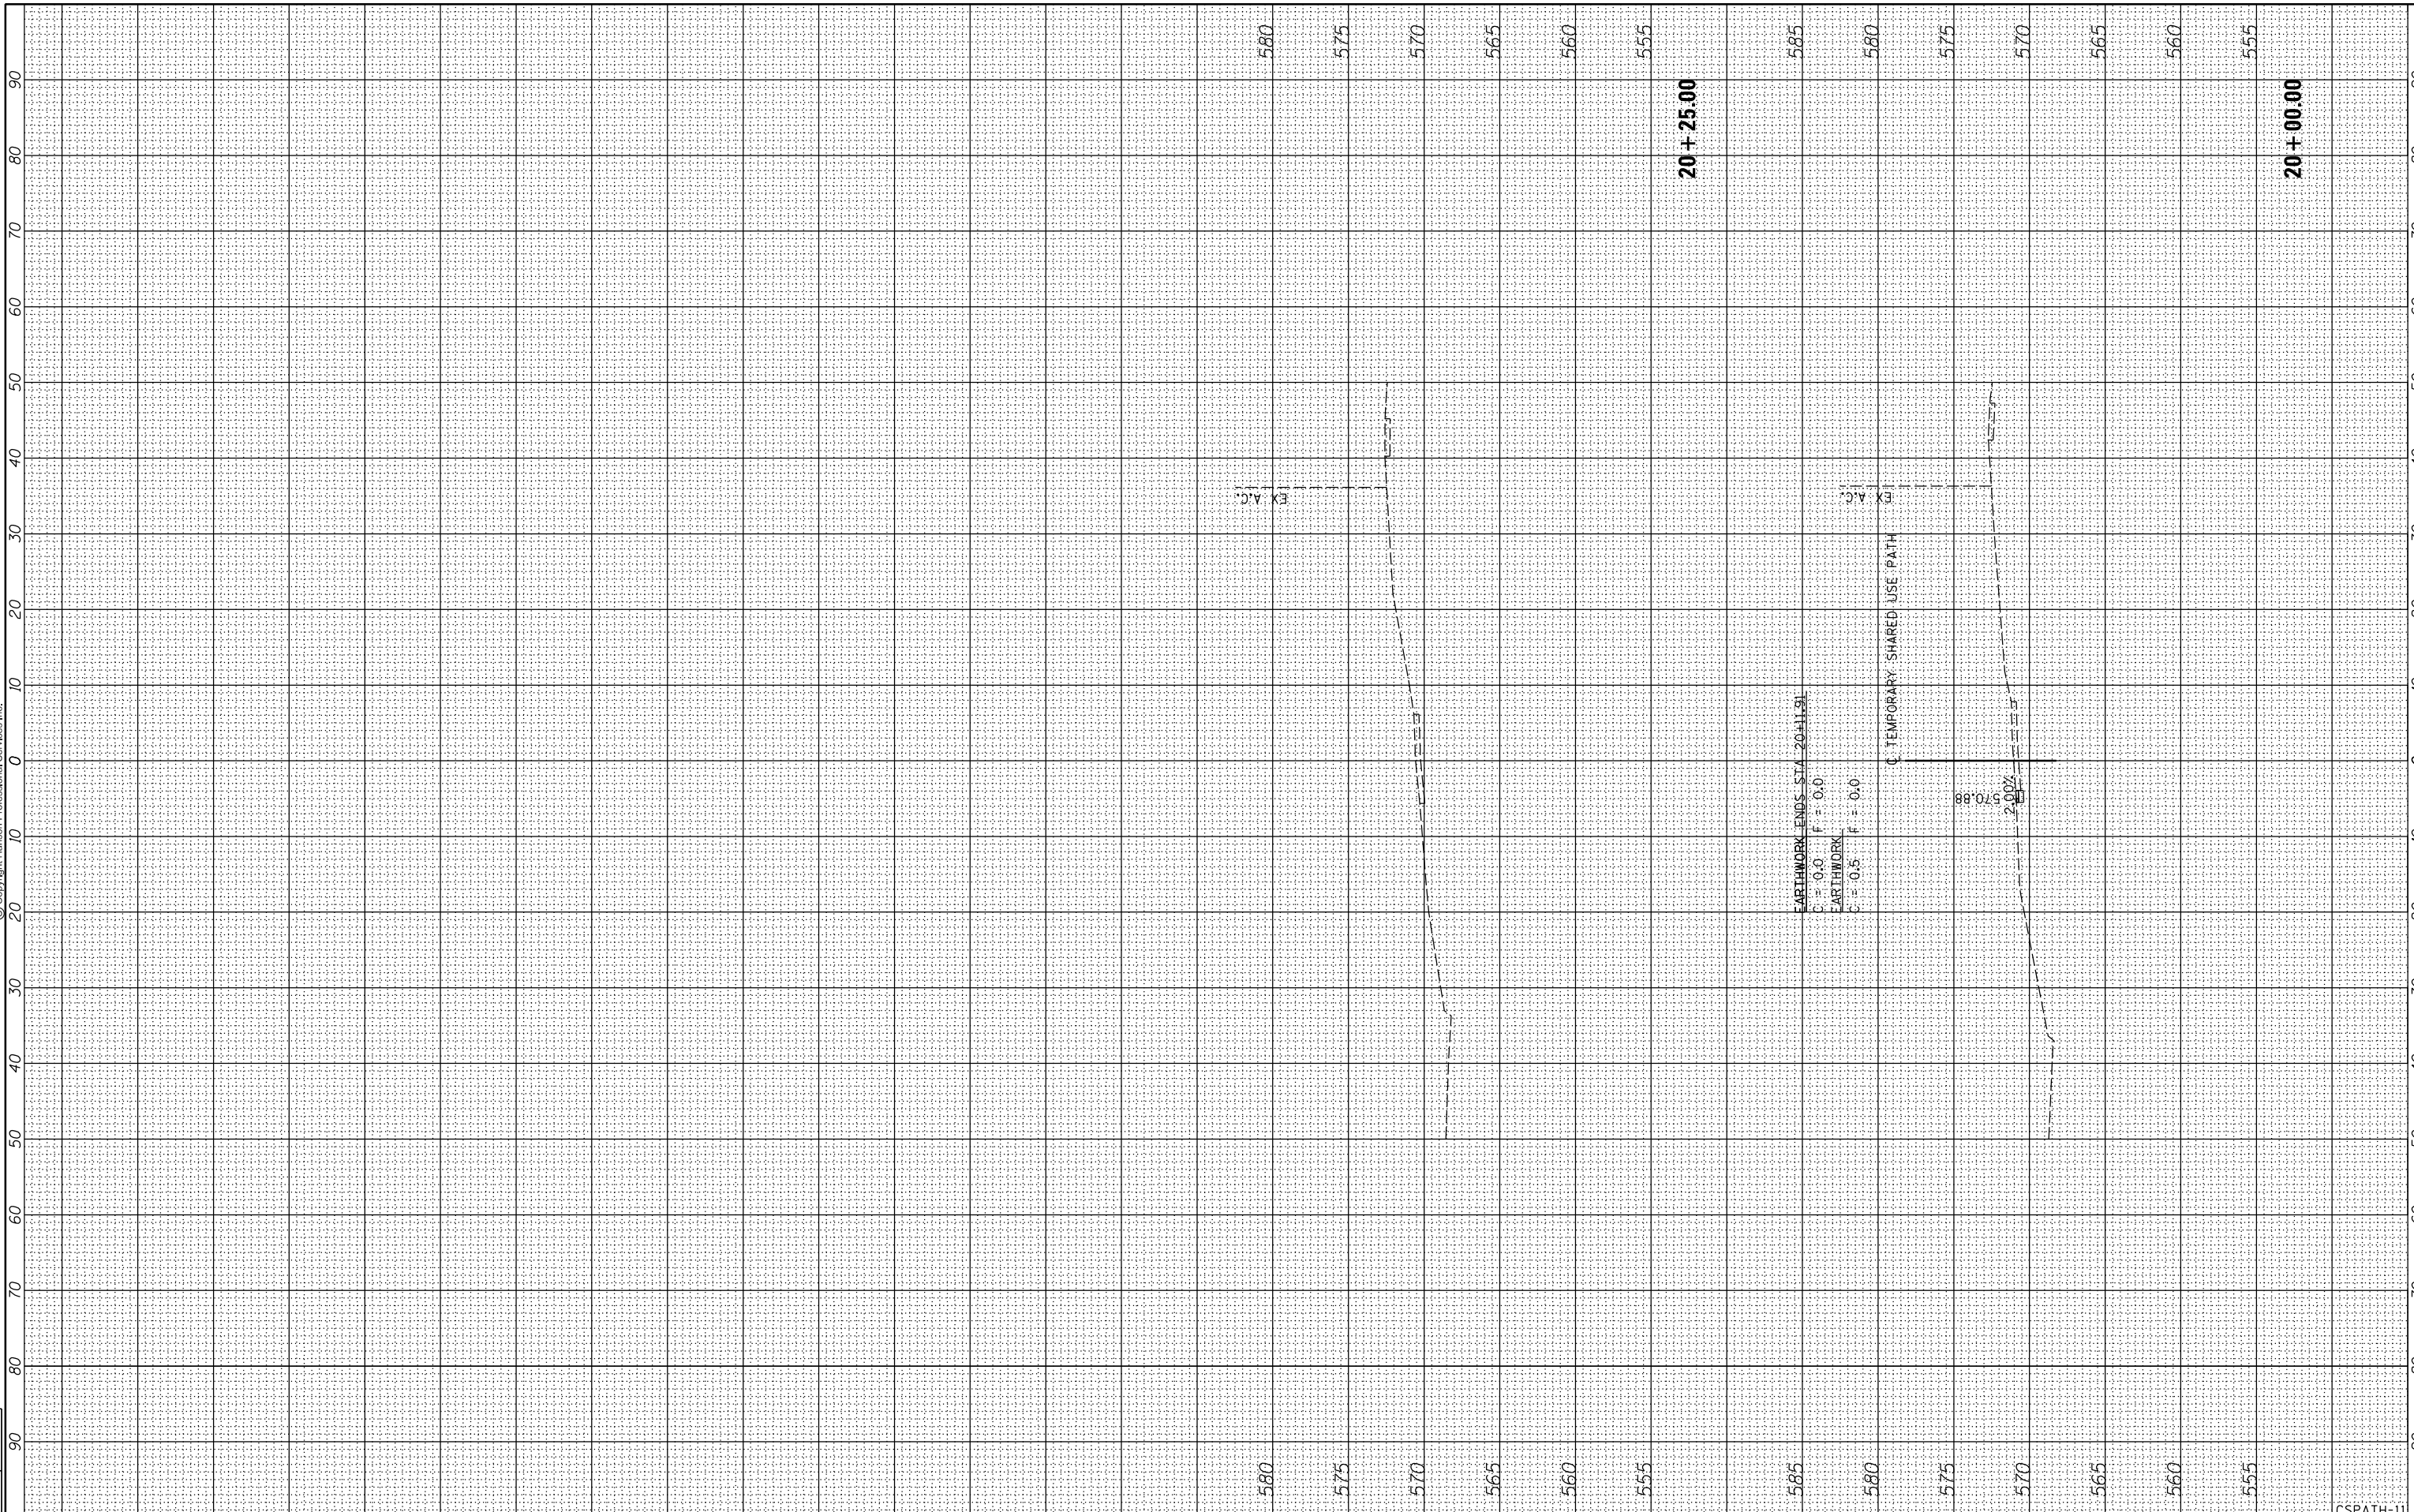

FILE NAME = D2PACKE-HPS-sh-t-xssht019L.dgn

USER NAME = pisa01256	DESIGNED - RLT	REVISED -
	DRAWN - RLT/CBP	REVISED -
PLOT SCALE =	CHECKED - AAP/MTH	REVISED -
PLOT DATE = 03/05/2014	DATE - 3/7/2014	REVISED -

**STATE OF ILLINOIS
DEPARTMENT OF TRANSPORTATION**

CROSS SECTIONS TEMPORARY SHARED USE PATH			
SCALE:	SHEET NO.	OF SHEETS	STA. 20+00.00 TO STA. 20+25.00

F.A.U. RTE.	SECTION	COUNTY	TOTAL SHEETS	SHEET NO.
5756	(81-1M)	ROCK ISLAND	217	217
CONTRACT NO. 64J68			ILLINOIS FED. AID PROJECT	

CSPATH-11