


SUBSTRUCTURE REPAIR DETAIL

SN 098-0051 PIER #3 (NORTH FACE - LOOKING SOUTH)

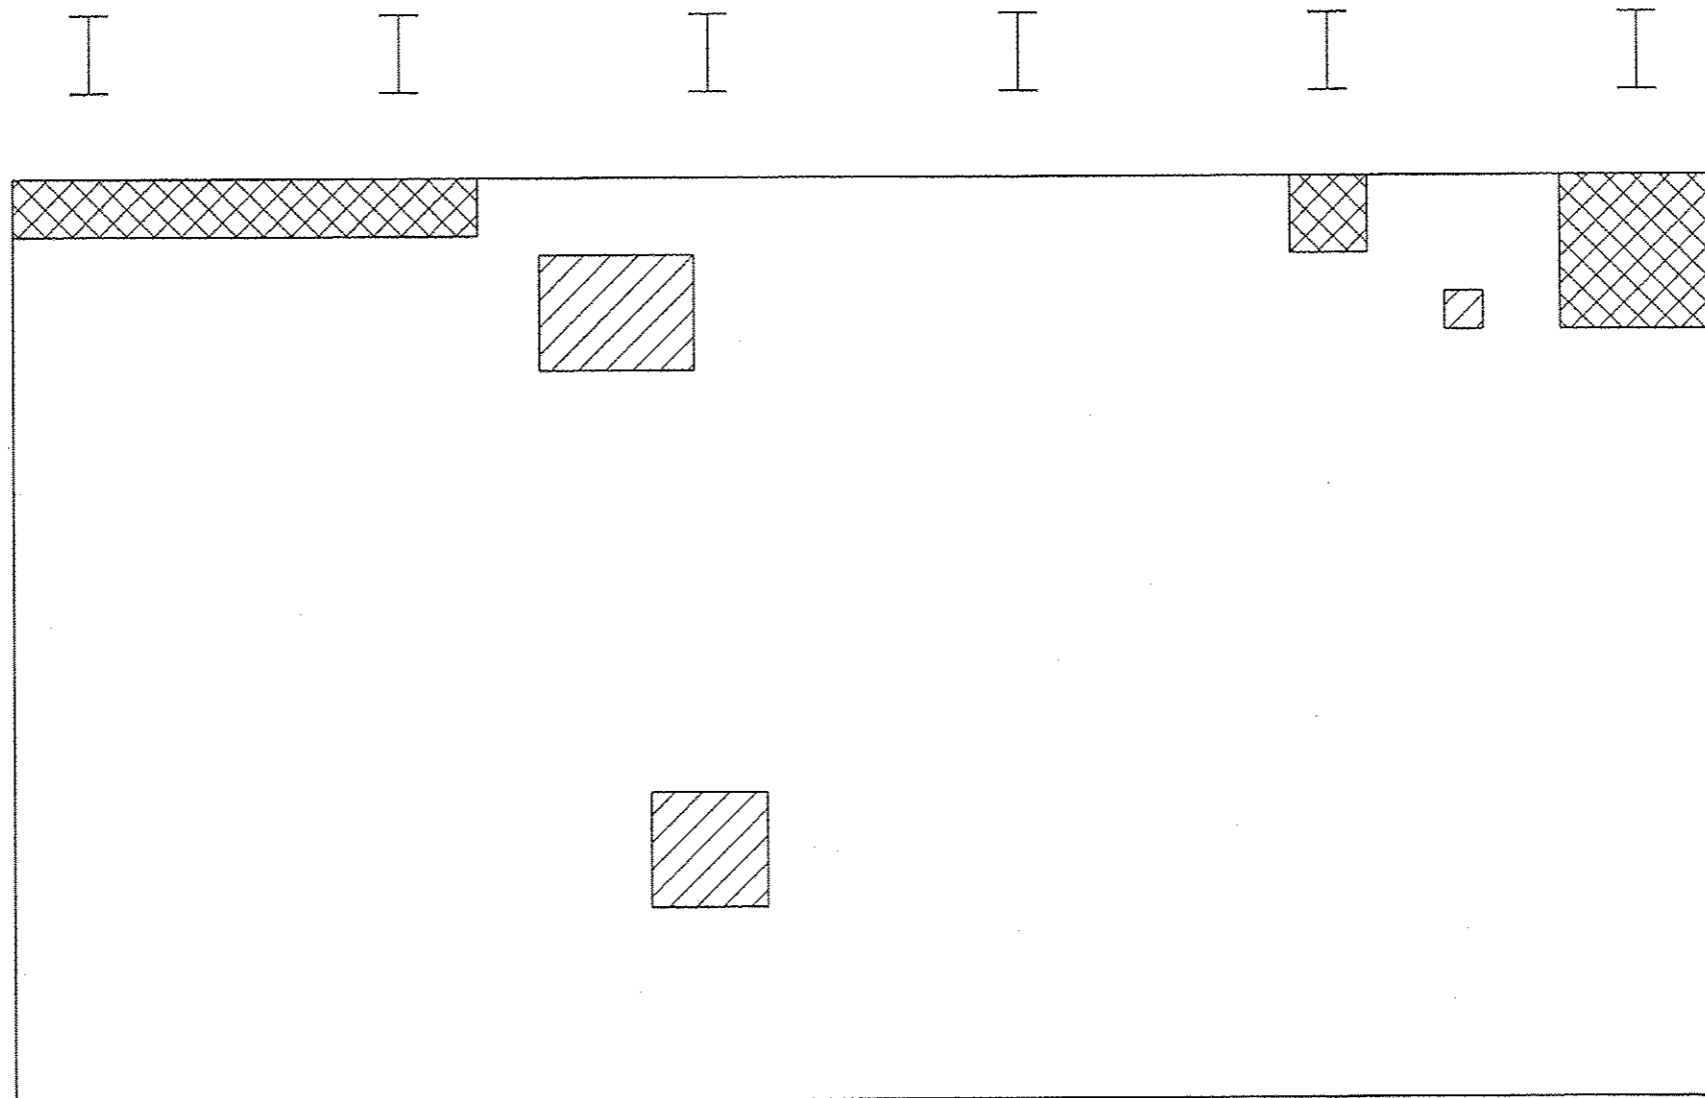

SN 098-0051
PIER #3 (NORTH FACE - LOOKING SOUTH)

ITEM	QUANTITY
(*) STRUCTURAL REPAIR OF CONCRETE \leq 5"	22.0 (SQ FT)
(*) STRUCTURAL REPAIR OF CONCRETE $>$ 5"	38.0 (SQ FT)
TEMPORARY SHORING AND CRIBBING	1 (EACH)

(*) THIS IS AN ESTIMATED QUANTITY. THE ACTUAL LOCATION OF DELAMINATED AREAS AND QUANTITIES WILL BE DETERMINED BY THE RESIDENT ENGINEER IN THE FIELD.

- J JACKING AND CRIBBING LOCATION
- DELAMINATED AREA $>$ 5"
- DELAMINATED AREA \leq 5"