
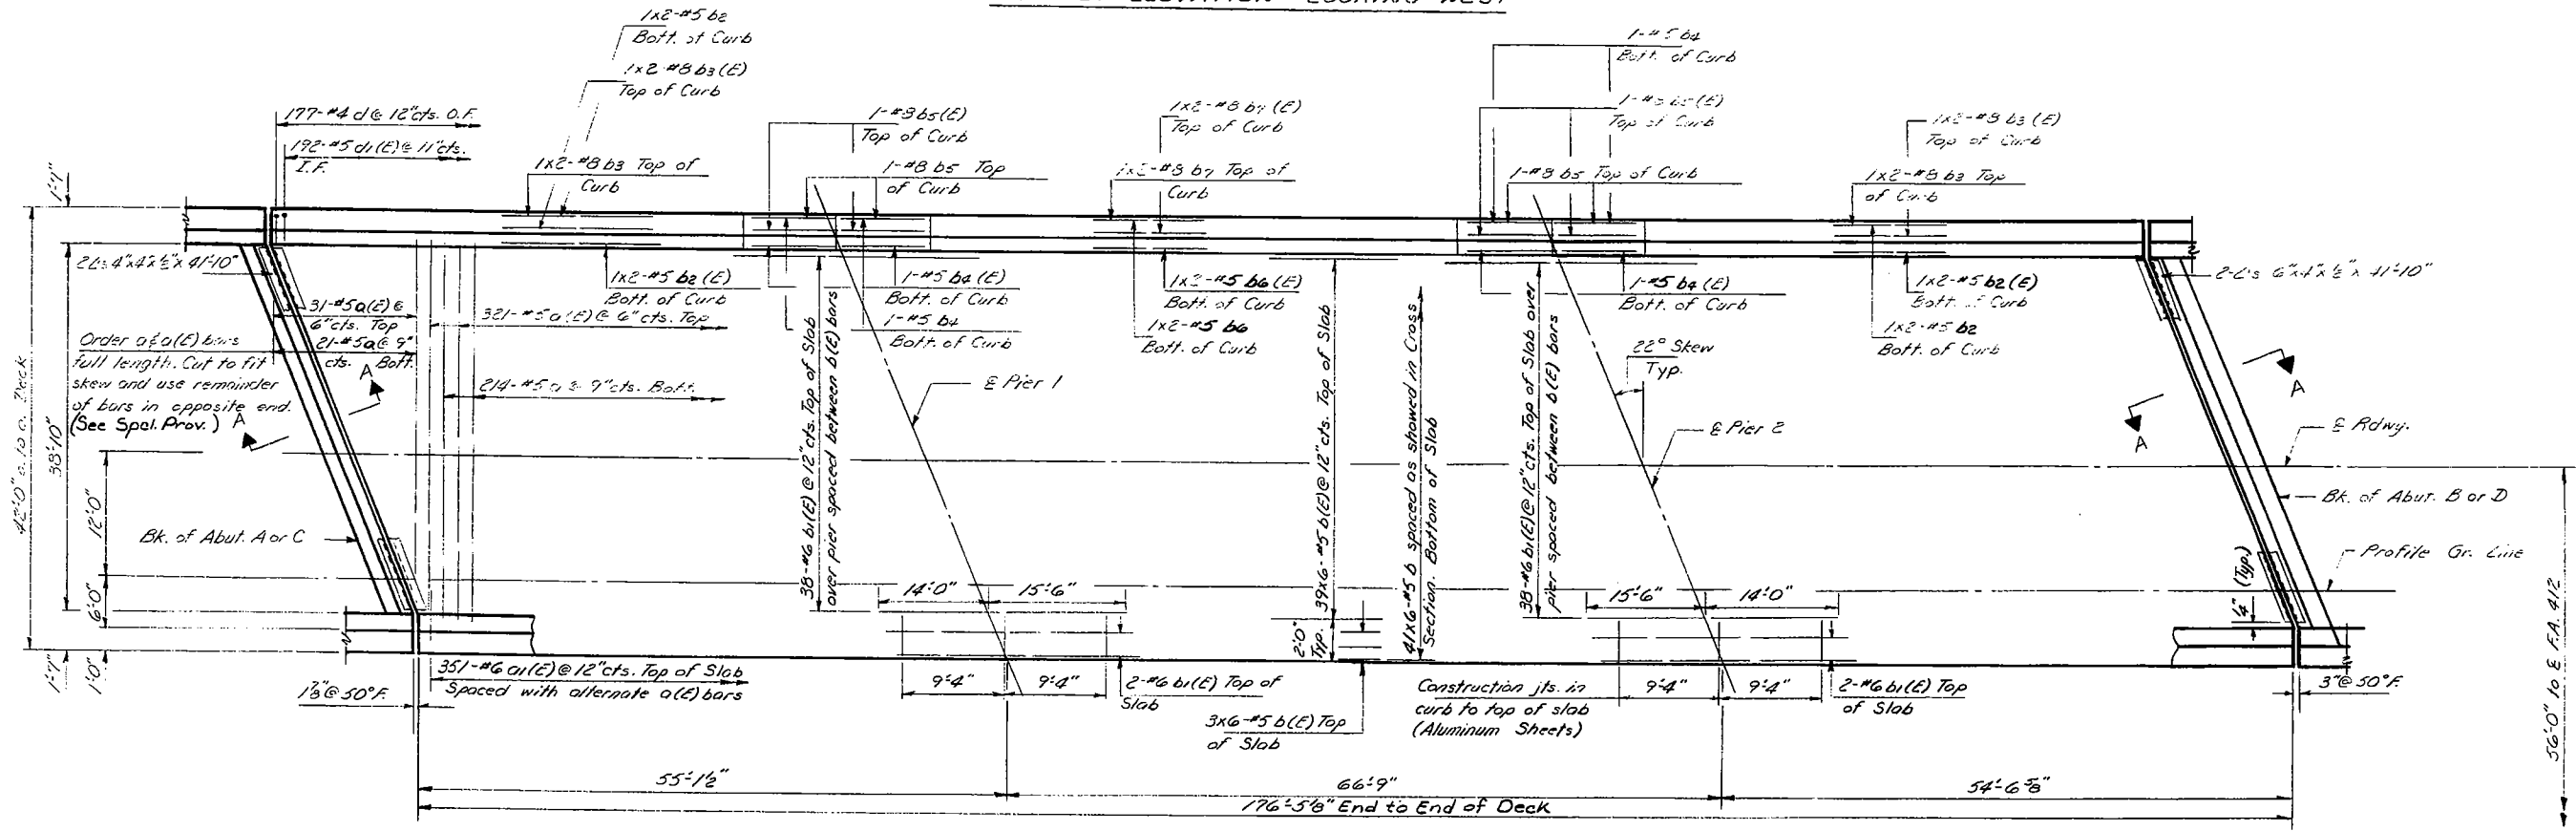


STATE OF ILLINOIS  
DEPARTMENT OF TRANSPORTATION

ROUTE NO.	SECTION	COUNTY	TOTAL SHEETS	SHEET NO.	SHEET NO. G
103-2B	Lee	203	47A	17	SHEETS

Min. Bar Laps

b, b(c)	1'-8"
b3, b3(E)	2'-6"
b6, b6(E)	1'-8"
b7, b7(E)	2'-6"
b2, b2(E)	1'-8"

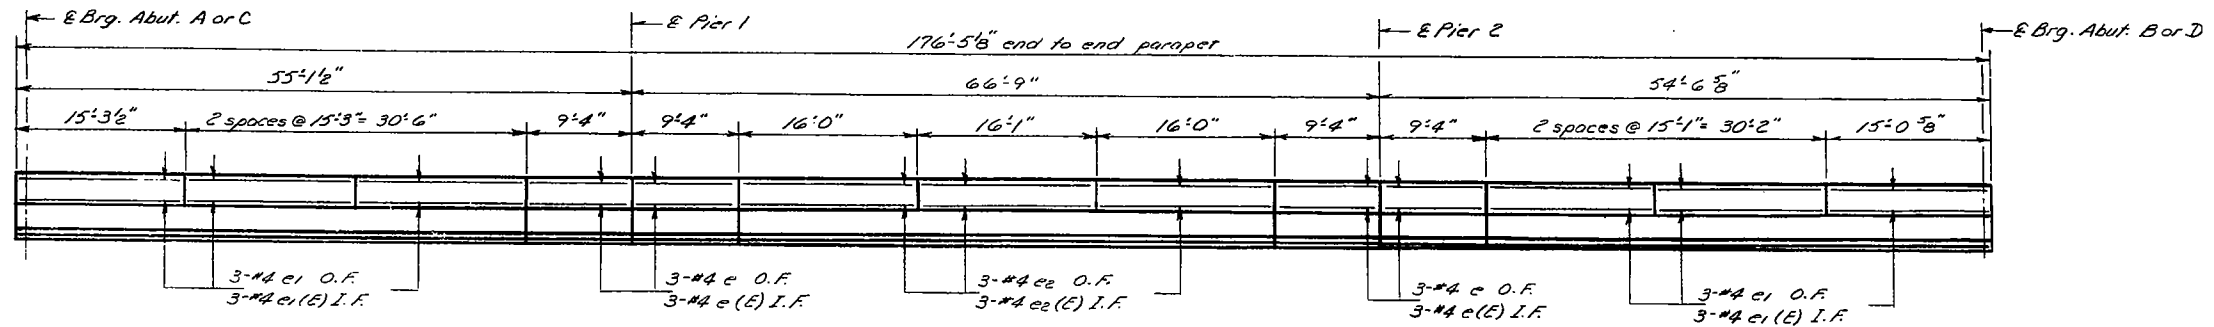

DESIGNED
CHECKED
DRAWN
CHECKED

Note: Bars indicated thus 20x3-#5 etc. indicates 20 lines of bars with 3 lengths per line.

I.F. denotes inside face  
O.F. denotes outside face

Work this sheet with sheet 7E7A

DECK PLAN  
FA. 412 - SEC. 103-2B  
LEE COUNTY  
STA. 1167+00.00

FOR INFORMATION ONLY