


EQUATION:
 Sta 614+43.13 BK =
 Sta 614+40.60 AH

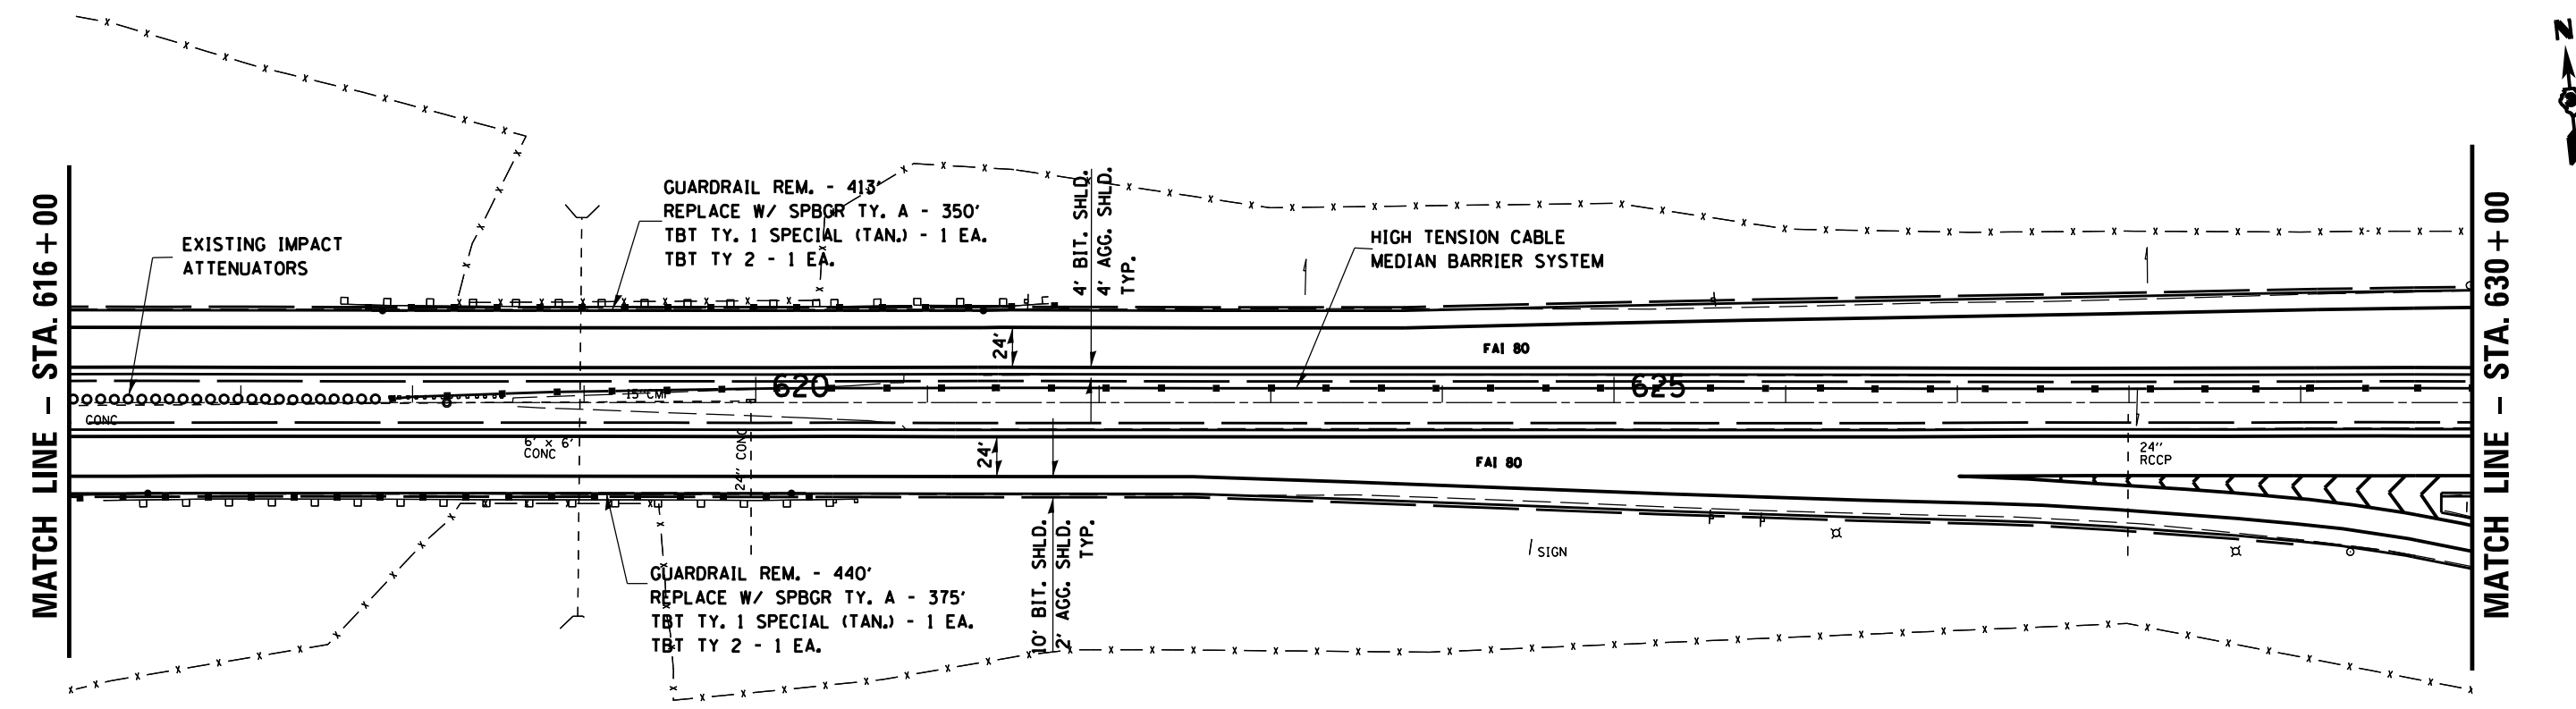

FILE NAME = *FILEL*	USER NAME = *USER*	DESIGNED -	REVISED -	STATE OF ILLINOIS DEPARTMENT OF TRANSPORTATION	PLAN SHEET			F.A.I. RTE. 80	SECTION 150-4.5IRS-4	COUNTY LASALLE	TOTAL SHEETS 54	SHEET NO. 20
	PLOT SCALE = *SCALE*	DRAWN -	REVISED -		SCALE:	SHEET NO.	OF	SHEETS	STA. 602+00	TO STA. 630+00	CONTRACT NO. 66A35	
	PLOT DATE = *DATE*	CHECKED -	REVISED -								ILLINOIS FED. AID PROJECT	
		DATE -	REVISED -									