


MATCH LINE - STA. 630+00


MATCH LINE - STA. 645+00

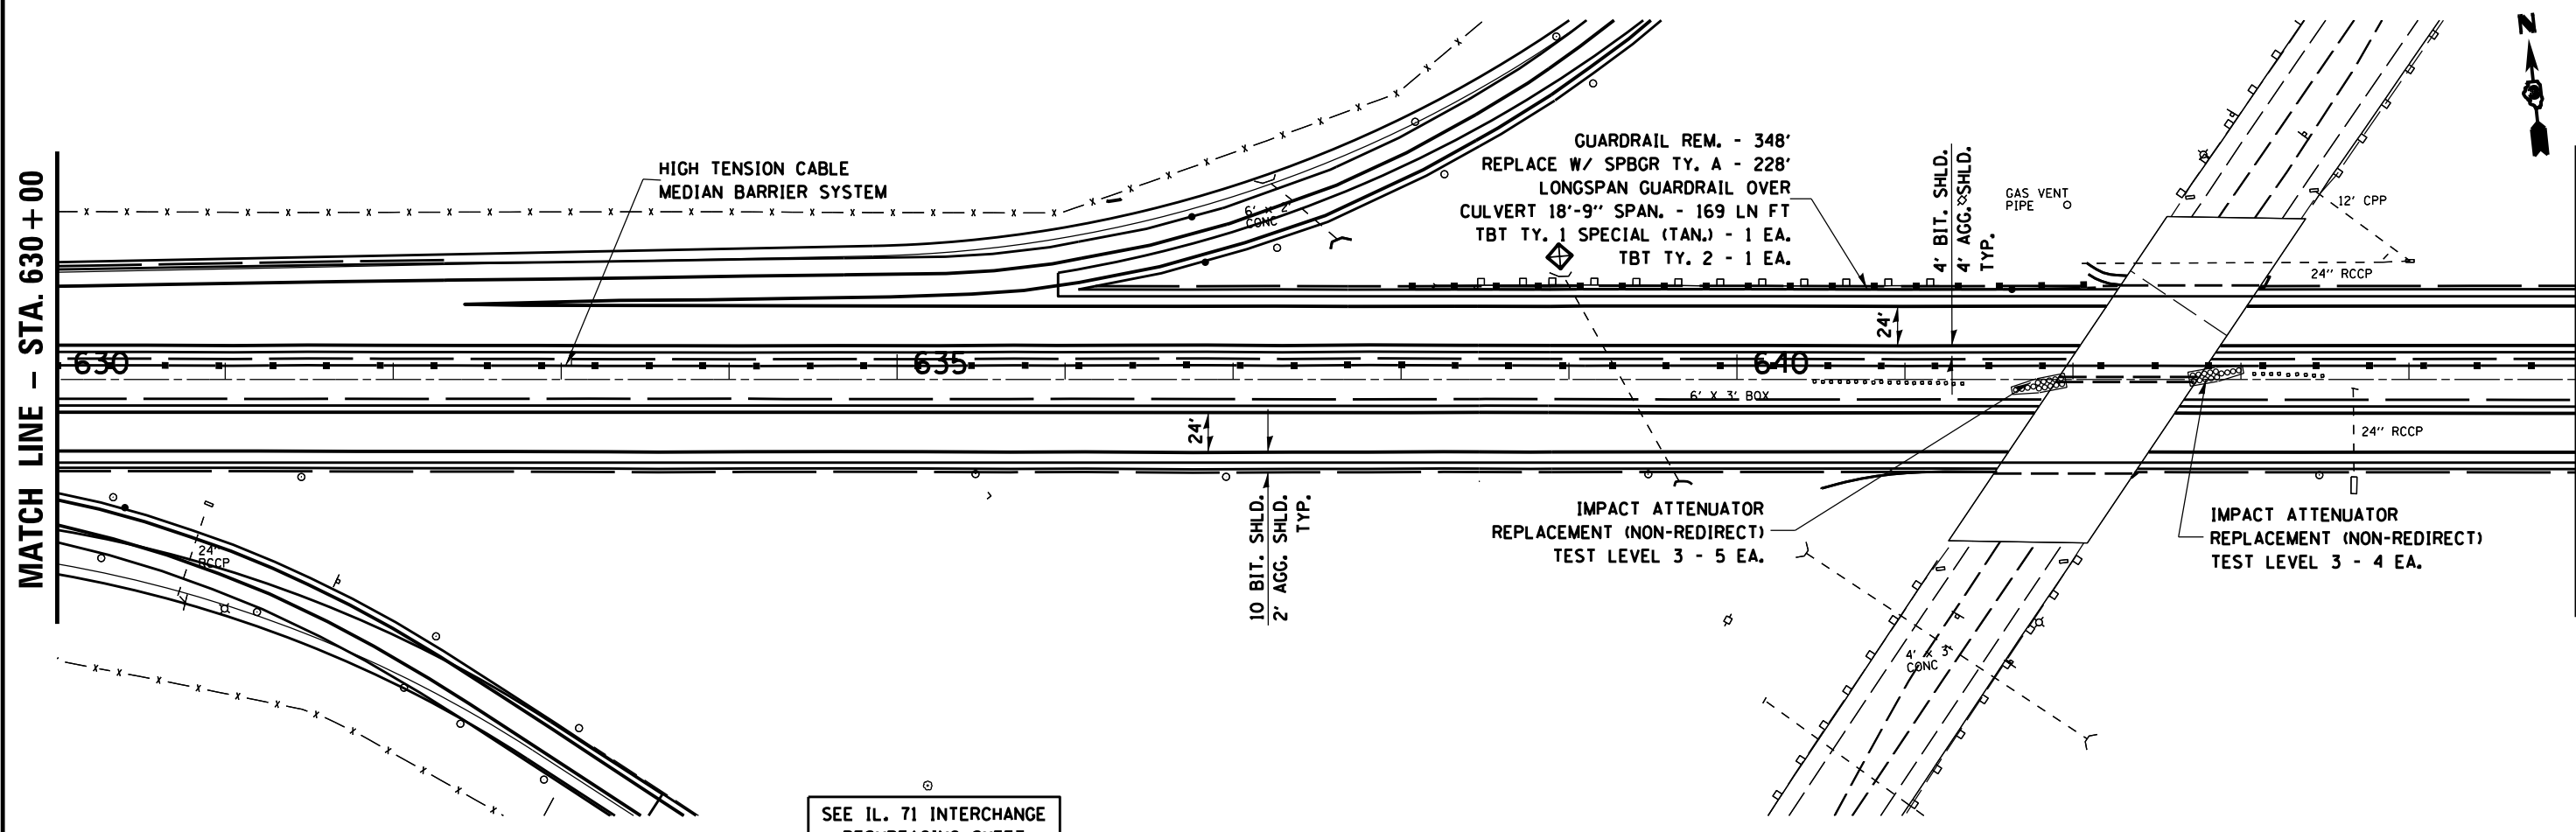

SEE IL. 71 INTERCHANGE
RESURFACING SHEET
FOR DETAILS

MATCH LINE - STA. 645+00

MATCH LINE - STA. 660+00

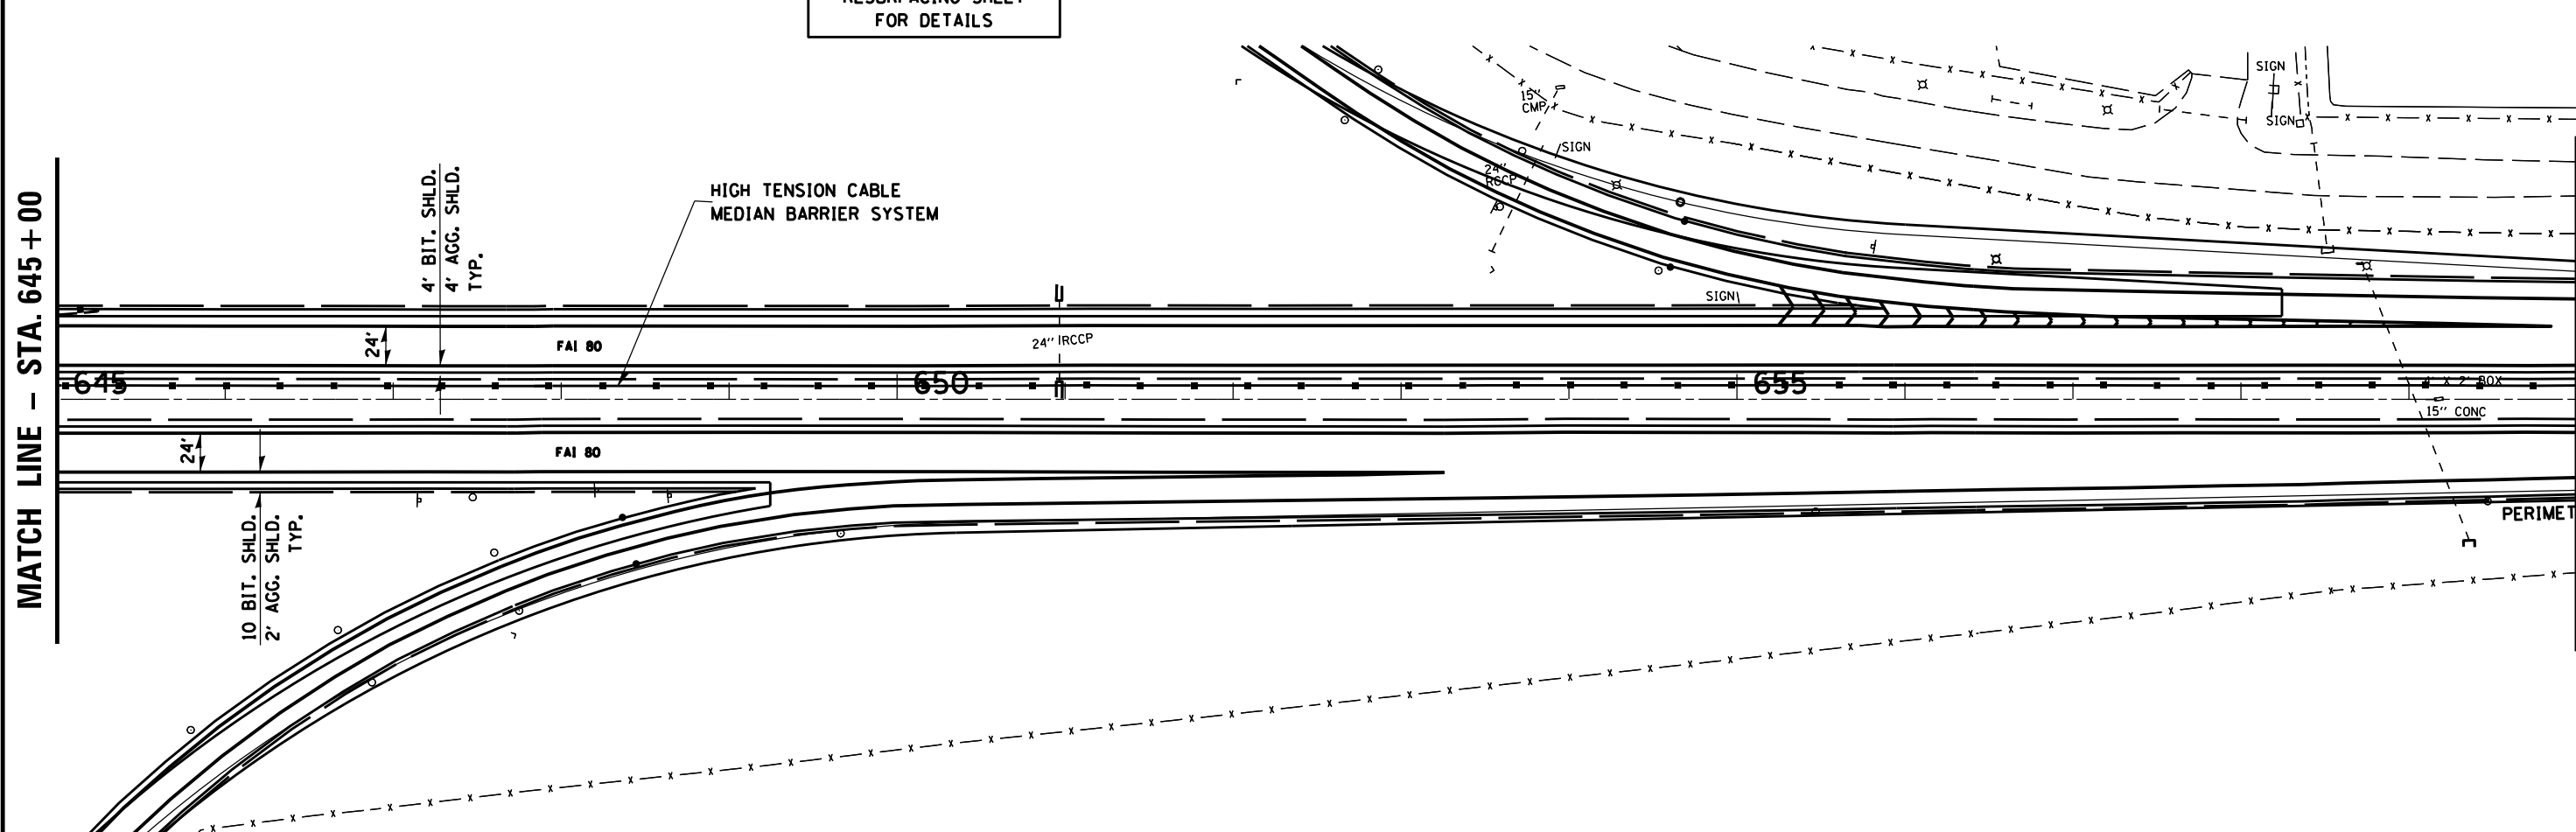

FILE NAME = *FILEL*

USER NAME = *USER*

DESIGNED -
DRAWN -
CHECKED -
DATE -

REVISED -
REVISED -
REVISED -
REVISED -

STATE OF ILLINOIS
DEPARTMENT OF TRANSPORTATION

PLAN SHEET
SCALE: SHEET NO. OF SHEETS STA. 630+00 TO STA. 660+00

F.A.I. RTE. 80	SECTION 150-4.5IRS-4	COUNTY LASALLE	TOTAL SHEETS 54	SHEET NO. 21
CONTRACT NO. 66A35				
ILLINOIS FED. AID PROJECT				