


MATCH LINE - STA. 746+00

MATCH LINE - STA. 760+00

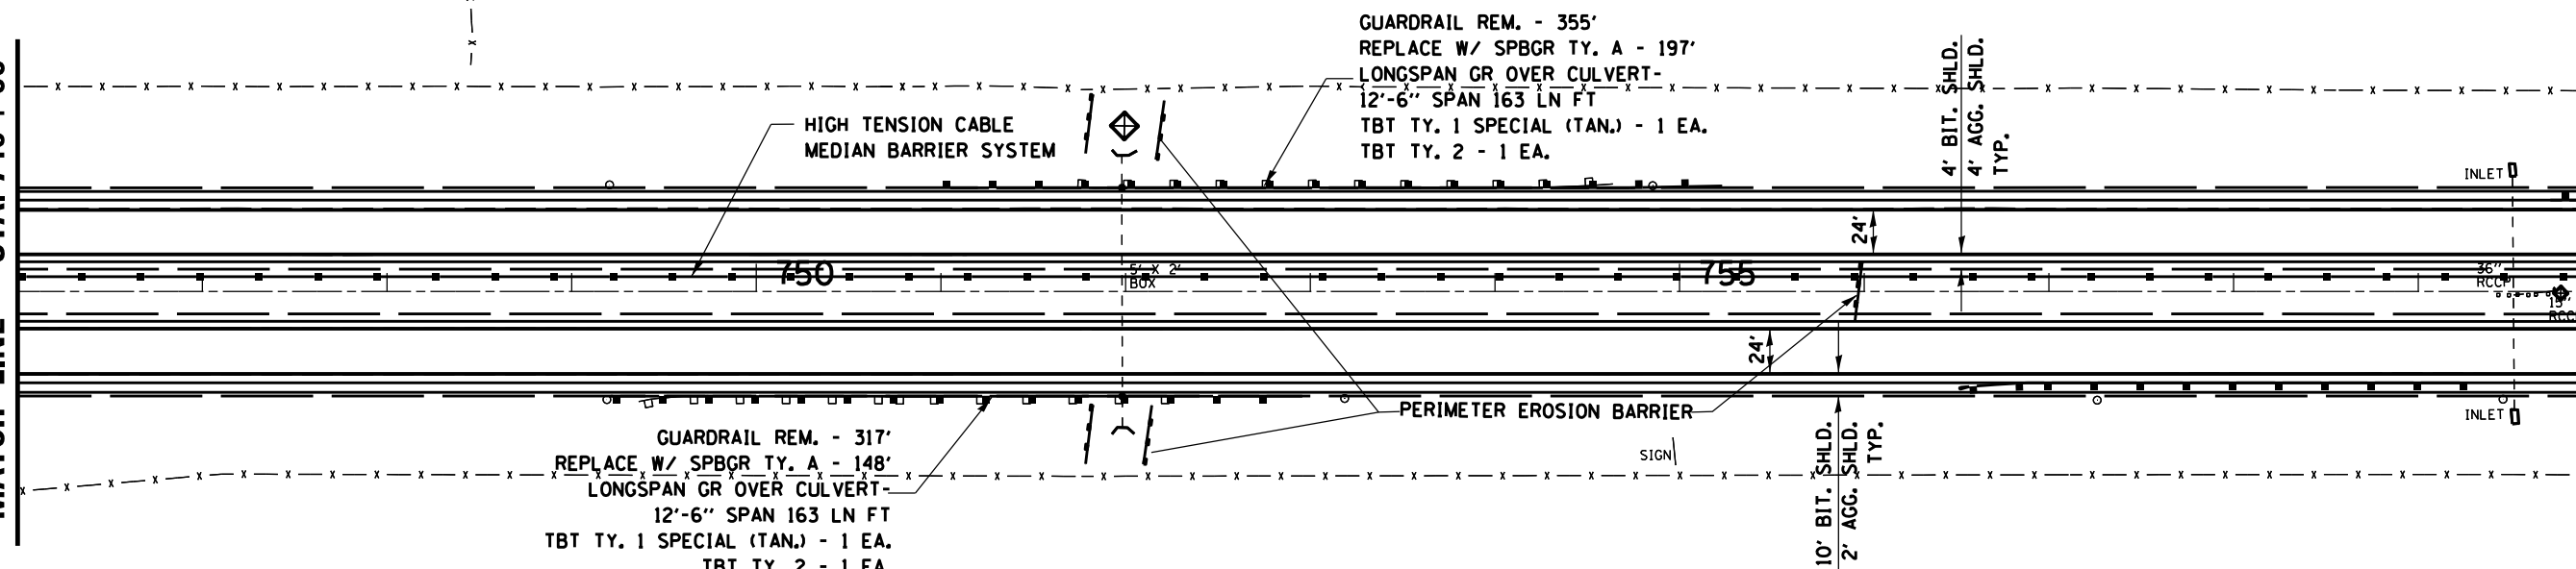

GUARDRAIL REM. - 355'
 REPLACE W/ SPBGR TY. A - 197'
 LONGSPAN GR OVER CULVERT-
 12'-6" SPAN 163 LN FT
 TBT TY. 1 SPECIAL (TAN.) - 1 EA.
 TBT TY. 2 - 1 EA.

GUARDRAIL REM. - 317'
 REPLACE W/ SPBGR TY. A - 148'
 LONGSPAN GR OVER CULVERT-
 12'-6" SPAN 163 LN FT
 TBT TY. 1 SPECIAL (TAN.) - 1 EA.
 TBT TY. 2 - 1 EA.

PERIMETER EROSION BARRIER

10' BIT. SHLD.
 2' AGG. SHLD. TYP.

4' BIT. SHLD.
 4' AGG. SHLD. TYP.

INLET

36" RCCP

10' x 5' CONC

10' x 3' BOX


CONC

RIPRAP

SIGN

MATCH LINE - STA. 760+00

MATCH LINE - STA. 774+00

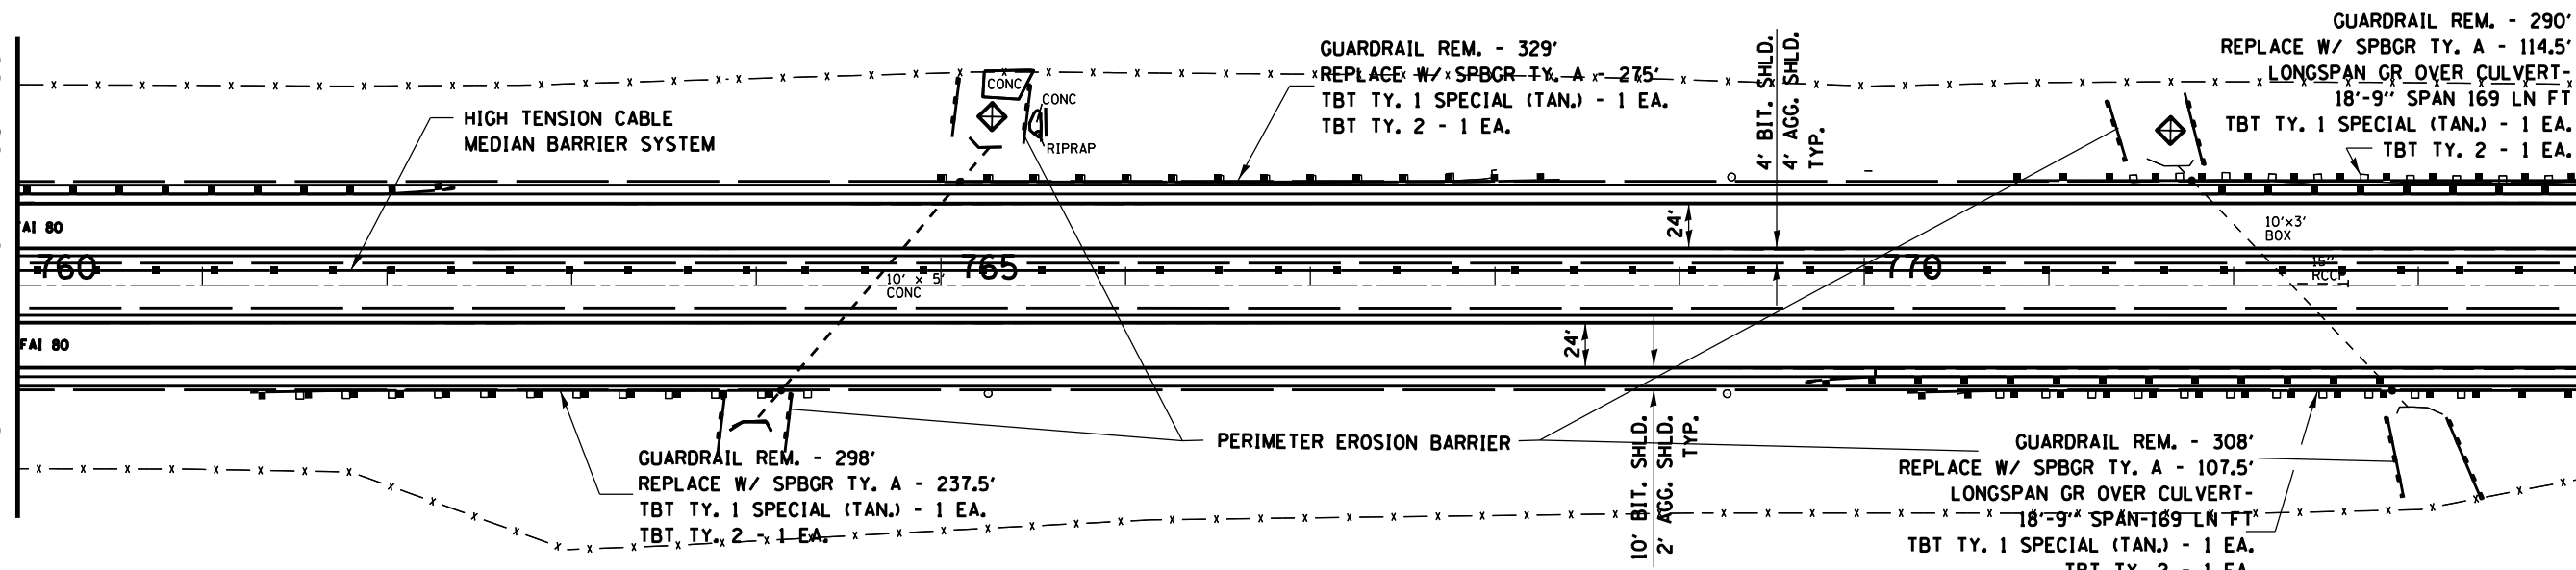

GUARDRAIL REM. - 329'
 REPLACE W/ SPBGR TY. A - 275'
 TBT TY. 1 SPECIAL (TAN.) - 1 EA.
 TBT TY. 2 - 1 EA.

GUARDRAIL REM. - 290'
 REPLACE W/ SPBGR TY. A - 114.5'
 LONGSPAN GR OVER CULVERT-
 18'-9" SPAN 169 LN FT
 TBT TY. 1 SPECIAL (TAN.) - 1 EA.
 TBT TY. 2 - 1 EA.

GUARDRAIL REM. - 298'
 REPLACE W/ SPBGR TY. A - 237.5'
 TBT TY. 1 SPECIAL (TAN.) - 1 EA.
 TBT TY. 2 - 1 EA.

GUARDRAIL REM. - 308'
 REPLACE W/ SPBGR TY. A - 107.5'
 LONGSPAN GR OVER CULVERT-
 18'-9" SPAN 169 LN FT
 TBT TY. 1 SPECIAL (TAN.) - 1 EA.
 TBT TY. 2 - 1 EA.

PERIMETER EROSION BARRIER

10' BIT. SHLD.
 2' AGG. SHLD. TYP.

4' BIT. SHLD.
 4' AGG. SHLD. TYP.

INLET

36" RCCP

10' x 5' CONC

10' x 3' BOX

CONC

RIPRAP

FILE NAME = *FILEL*	USER NAME = *USER*	DESIGNED -	REVISED -	STATE OF ILLINOIS DEPARTMENT OF TRANSPORTATION	PLAN SHEET			F.A.I. RTE.	SECTION	COUNTY	TOTAL SHEETS	SHEET NO.
		DRAWN -	REVISED -					80	(50-4,5)RS-4	LASALLE	54	25
		CHECKED -	REVISED -		SCALE: SHEET NO. OF SHEETS STA. 746+00 TO STA. 774+00			CONTRACT NO. 66A35				
		DATE -	REVISED -		ILLINOIS FED. AID PROJECT							