




TYPICAL PAVEMENT MARKING FOR ENTRANCE RAMP TERMINALS

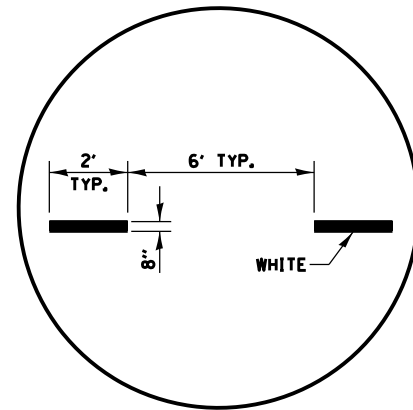

INTERSTATE RAMP TRANSITION LINE

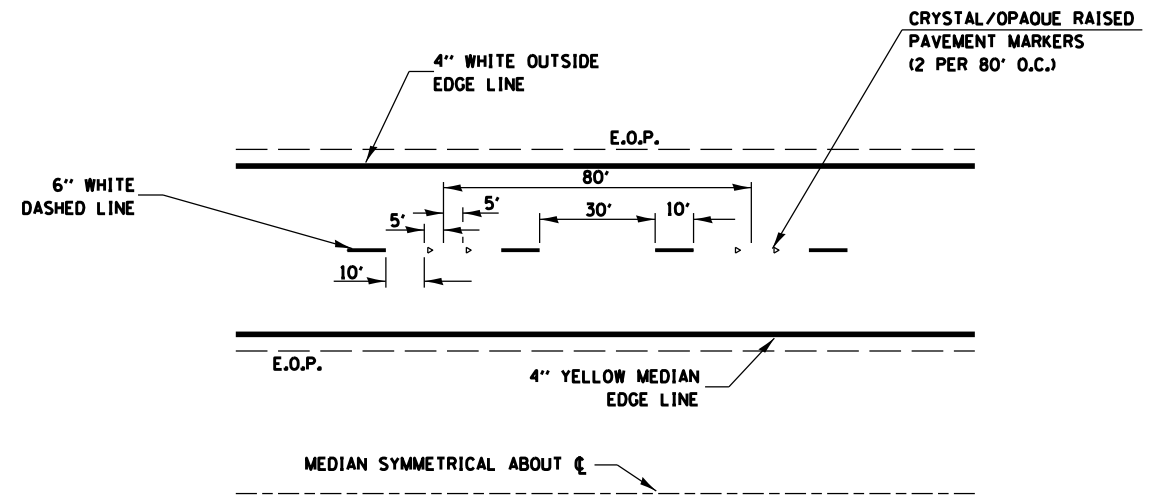

TYPICAL PAVEMENT MARKINGS

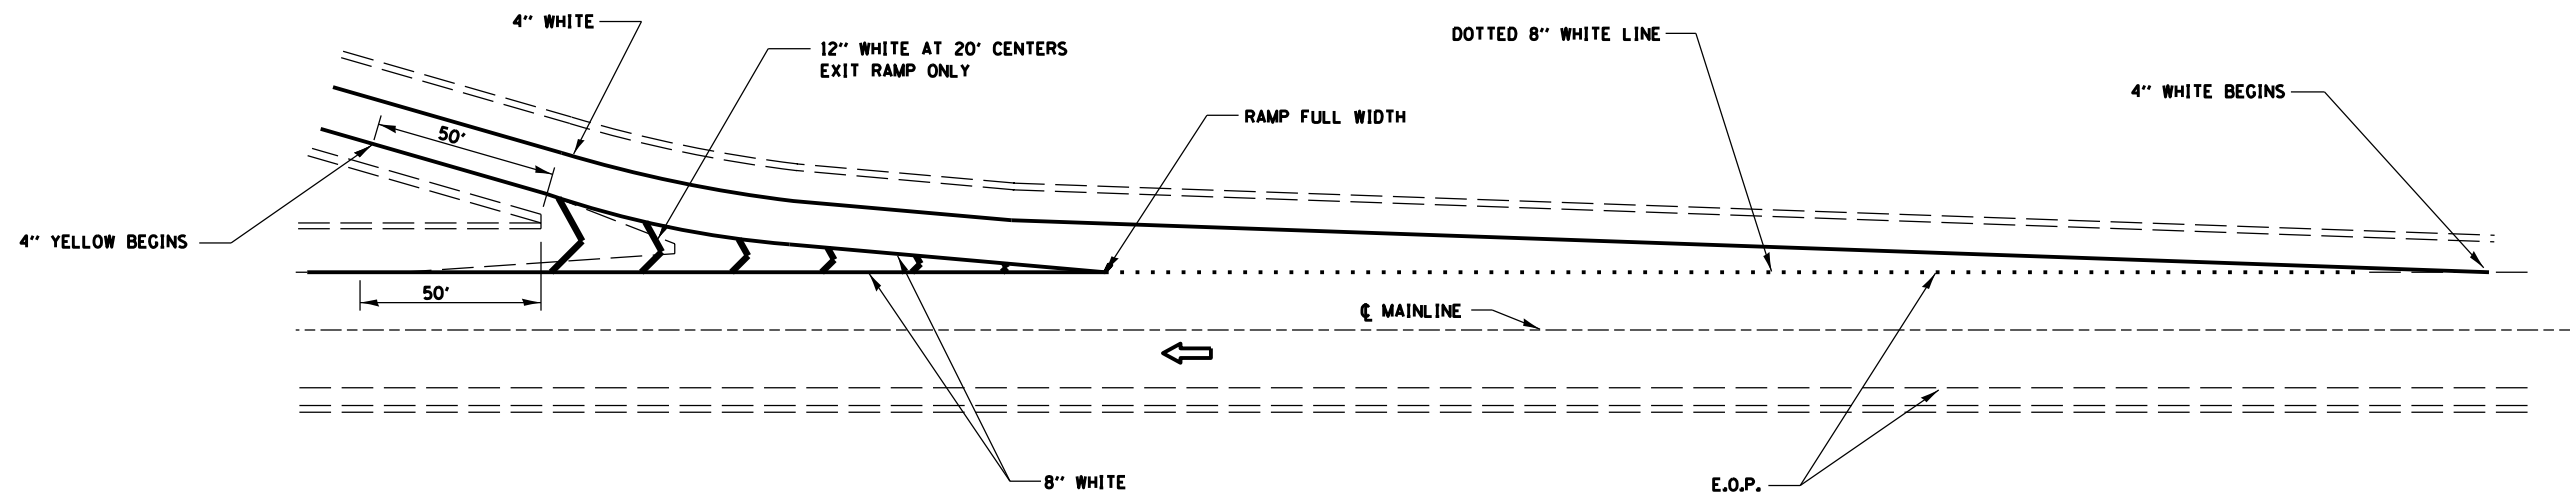

TYPICAL PAVEMENT MARKINGS FOR EXIT RAMP TERMINALS

FILE NAME = *FILEL*	USER NAME = *USER*	DESIGNED -	REVISED -	STATE OF ILLINOIS DEPARTMENT OF TRANSPORTATION	RAMP PAVEMENT MARKING			F.A.I RTE.	SECTION	COUNTY	TOTAL SHEETS	SHEET NO.
	PLOT SCALE = *SCALE*	DRAWN -	REVISED -					80	(50-4,5)RS-4	LASALLE	54	35
	PLOT DATE = *DATE*	CHECKED -	REVISED -		CONTRACT NO. 66A35							
		DATE -	REVISED -		SCALE:	SHEET NO.	OF SHEETS	STA.	TO STA.	FED. ROAD DIST. NO.	ILLINOIS FED. AID PROJECT	