


EXISTING PAVEMENT SECTION

ILLINOIS ROUTE 47
STA. 51+00± TO 55+18±

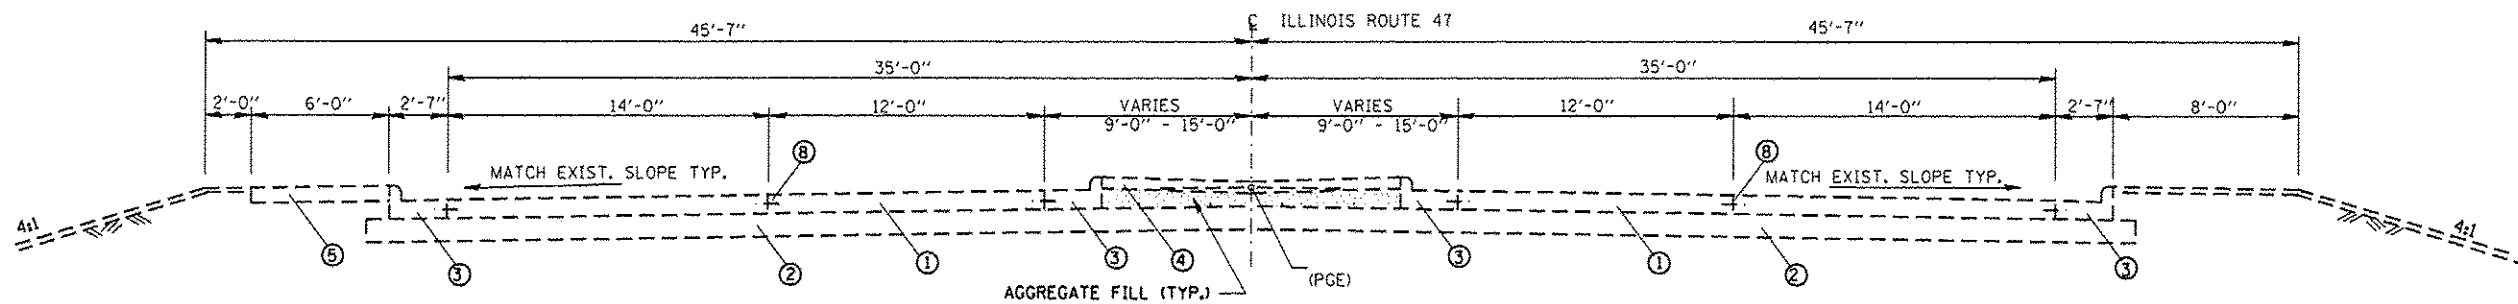


EXISTING PAVEMENT SECTION

ILLINOIS ROUTE 47
STA. 55+18± TO 59+70±

LEGEND

- ① EXIST. PCC PAVEMENT, 10" HINGE JOINTED
- ② EXIST. SUBBASE GRANULAR MATERIAL, TYPE A, 12"
- ③ EXIST. CCC AND G, TYPE B6.24
- ④ EXIST. CONCRETE MEDIAN SURFACE, 4"
- ⑤ EXIST. PCC SIDEWALK, 4"

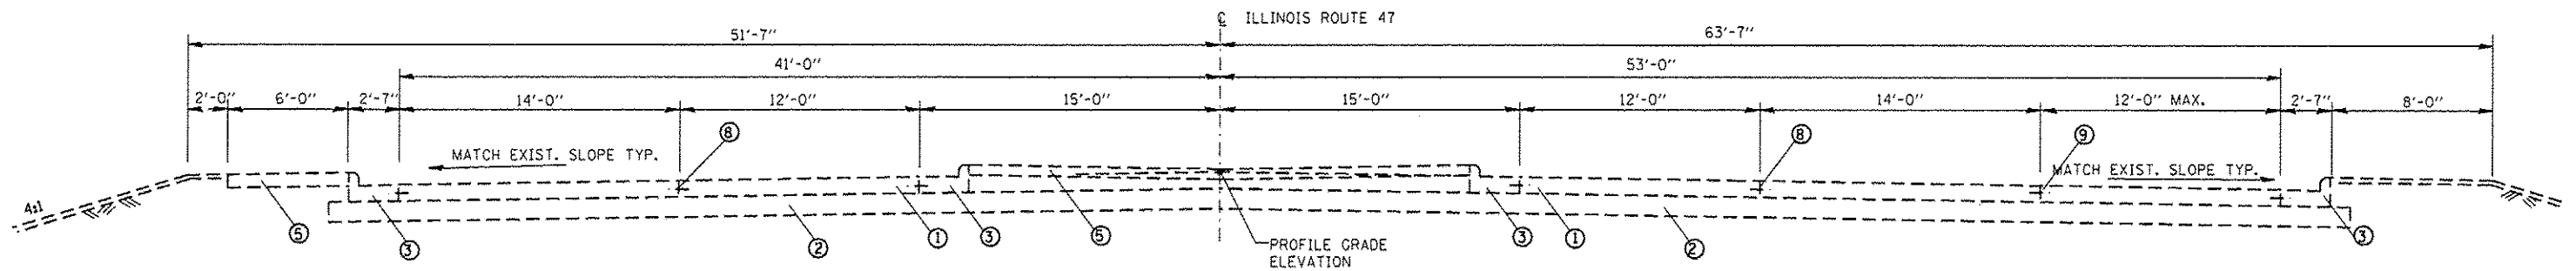

EXISTING PAVEMENT SECTION

ILLINOIS ROUTE 47
STA. 59+70± TO 65+00±

FILE NAME = c:\pwwork\pvidos\woodshankr\108388931	USER NAME = woodshankr	DESIGNED - YOGESH PATEL	REVISED -	STATE OF ILLINOIS DEPARTMENT OF TRANSPORTATION	TYPICAL SECTIONS	F.A.P. RTE. 326	SECTION D3 PATCHING 2015-5	COUNTY GRUNDY	TOTAL SHEETS 10	SHEET NO. 5
	PLOT SCALE = 1/8" = 1' / in.	CHECKED - RON WOODSHANK	REVISED -			SCALE: _____	SHEET 1 OF 2 SHEETS	STA. _____ TO STA. _____	ILLINOIS FED. AID PROJECT CONTRACT NO. 66D70	
#MODELNAME#	PLOT DATE = 4/2/2014	DATE -	REVISED -							