



TYPICAL PAVEMENT MARKING FOR ENTRANCE RAMP TERMINALS

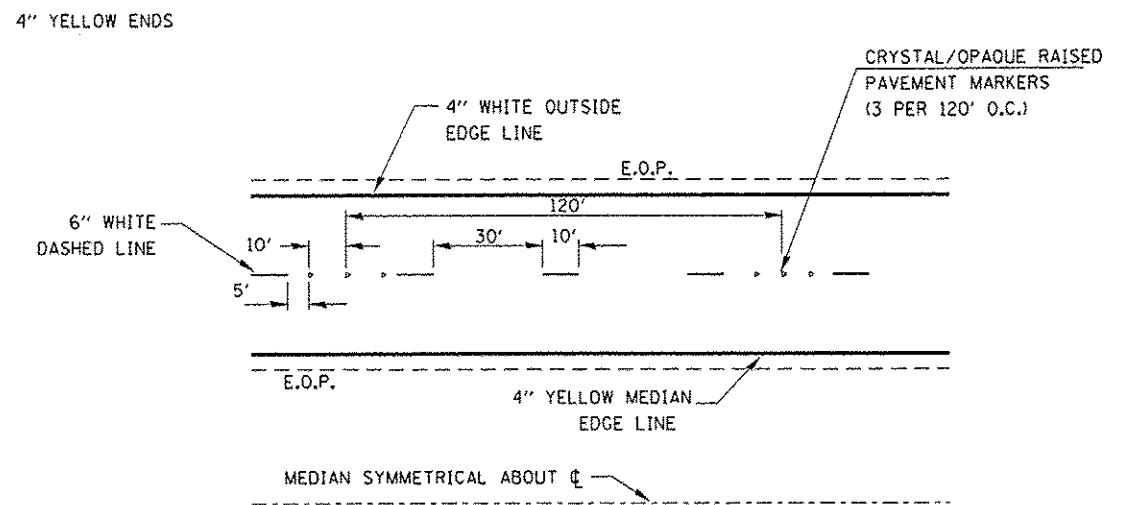

TYPICAL PAVEMENT MARKINGS

NOTE:
 WHEN PATCHING IS ADJACENT TO 8" PAVEMENT MARKING LINE
 THE 8" STRIP SHALL BE REPLACED WITH TWO 4" LINES.

RAISED REFLECTIVE PAVEMENT MARKERS THAT FALL WITHIN
 PATCHED BOUNDARIES WILL NOT BE REPLACED.

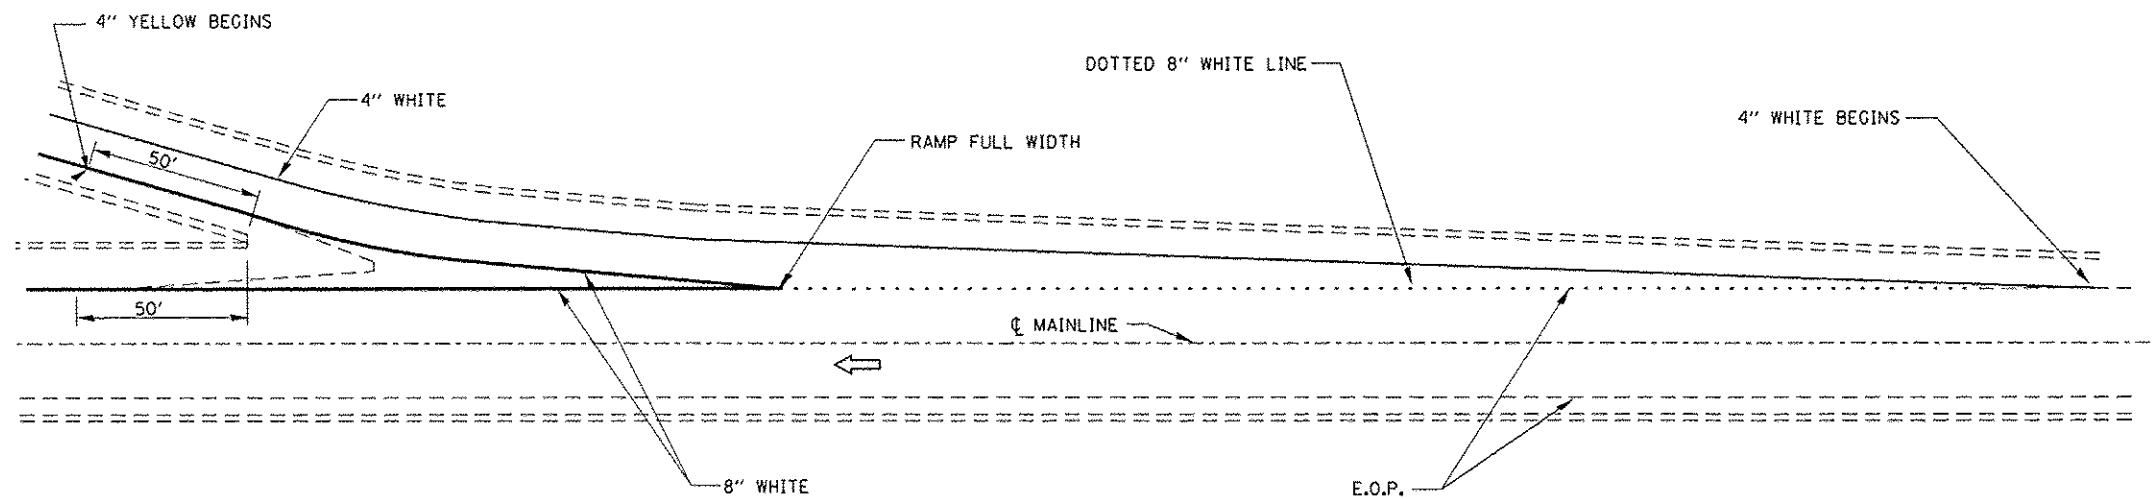

TYPICAL PAVEMENT MARKINGS FOR EXIT RAMP TERMINALS

| | | | | | | | | | | | |
|-------------------------------------|--------------------------------|-------------------------|-----------|---|---------------------------------|---|---------|---------|-----------------|--------------|--|
| FILE NAME : | USER NAME : | DESIGNED : | REVISED : | STATE OF ILLINOIS DEPARTMENT OF TRANSPORTATION | TYPICAL PAVEMENT MARKING | F.A.I. RTE. | SECTION | COUNTY | TOTAL SHEETS | SHEET NO. | |
| c:\pwork\pdat\reidpr\08388912\0366D | Z-shu-deta11a.dgn | DRAWN : | REVISED : | | | 39 | * | LASALLE | 11 | 10 | |
| | PLOT SCALE : 5000.0000 ' / in. | CHECKED : ROL WOODSHANK | REVISED : | | | *03 PAVEMENT PATCHING 2015-1 CONTRACT NO. 66072 | | | | | |
| | PLOT DATE : 4/2/2014 | DATE : | REVISED : | | | [ILLINOIS] | | | | | |
| SCALE: | | SHEET NO. 1 OF 1 SHEETS | | STA. _____ TO STA. _____ | | | | | | | |