


**TYPICAL SECTION
MAINLINE**
M.M. 187.70 TO M.M. 215.40

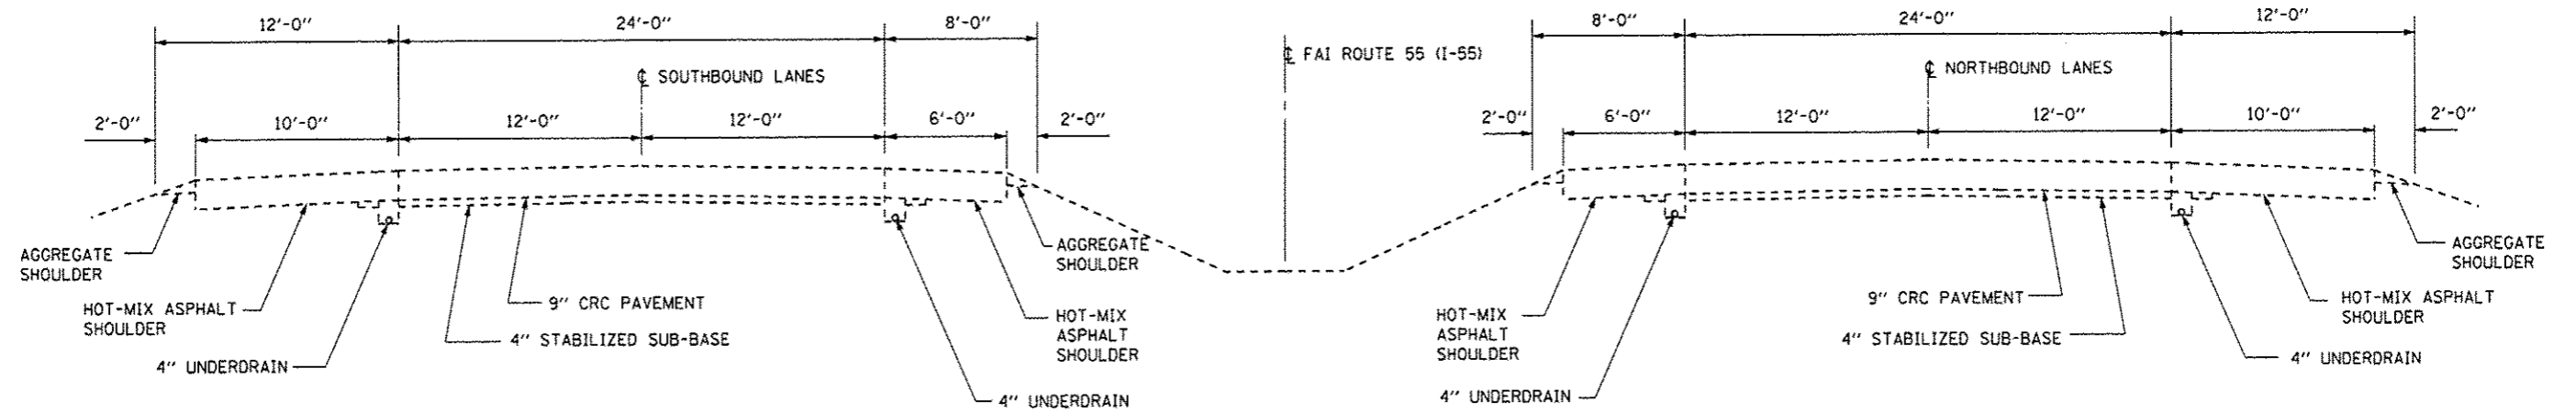

**TYPICAL SECTION
MAINLINE**
M.M. 215.40 TO M.M. 218.07

FILE NAME *	USER NAME * santacruzjo	DESIGNED -	REVISED -	STATE OF ILLINOIS DEPARTMENT OF TRANSPORTATION	TYPICAL SECTIONS		F.A.I. RTE.	SECTION	COUNTY	TOTAL SHEETS	SHEET NO.
c:\pwwork\pwwork\santacruzjo\d366031\366078-phs-details.dgn	DRAWN -	REVISED -	55				D3 PATCHING 2015-2	LIVINGSTON	15	5	
PLOT SCALE * 500000.0018 1/1 in.	CHECKED -	REVISED -	CONTRACT NO. 66078								
PLOT DATE * 3/31/2014	DATE -	REVISED -	ILLINOIS FED. AID PROJECT								
				SCALE: _____ SHEET 1 OF 1 SHEETS STA. _____ TO STA. _____							