


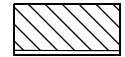
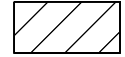
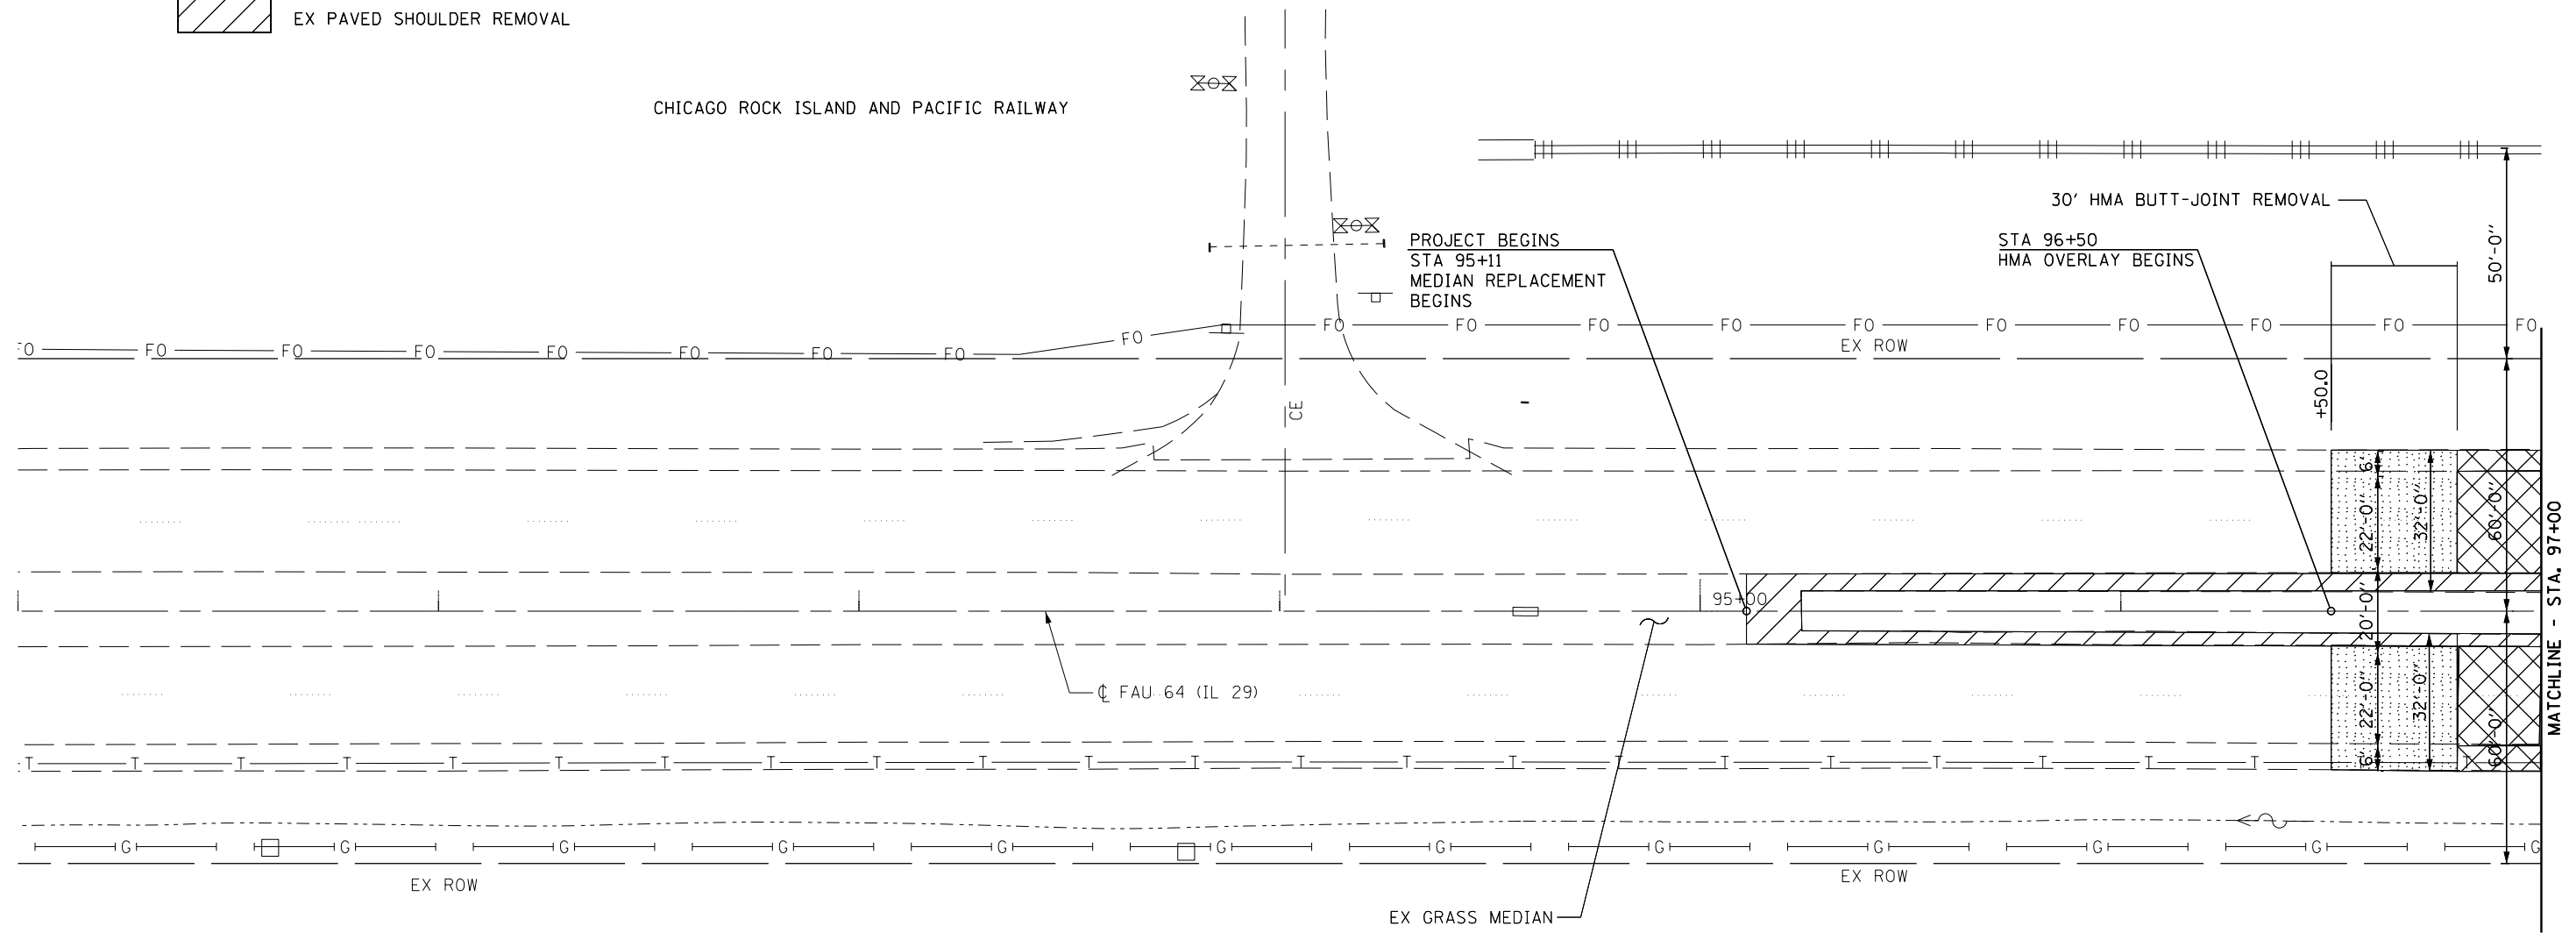
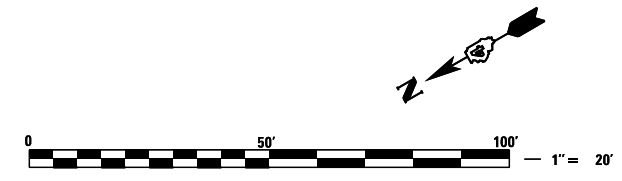


**LEGEND**

-  BRIDGE REMOVAL
-  HMA SURFACE REMOVAL - BUTT JOINT
-  HMA SURFACE REMOVAL VARIABLE DEPTH
-  EX PAVEMENT REMOVAL
-  EX PAVED SHOULDER REMOVAL



USER NAME = \$USER*	DESIGNED -	REVISED -
DRAWN -	REVISOR -	
PLOT SCALE = \$SCALE*	CHECKED -	REVISED -
PLOT DATE = \$DATE* \$TIME*	DATE -	REVISED -

<b>REMOVAL PLAN</b>			
SCALE:	SHEET NO.	OF SHEETS	STA. TO STA.

F.A.U. RTE.	SECTION	COUNTY	TOTAL SHEETS	SHEET NO.
64	(10B)BR	PEORIA	77	16
CONTRACT NO. 68481				
FED. ROAD DIST. NO. 4 ILLINOIS FED. AID PROJECT				