


LEGEND

- ARROW BOARD
- WORK AREA
- SIGN
- LDS PANELS
- DIRECTION INDICATOR BARRICADE WITH STEADY BURN MONODIRECTIONAL LIGHT
- DRUM WITH STEADY BURN MONODIRECTIONAL LIGHT
- TYPE IV BARRICADE WITH FLASHING LIGHTS
- TEMPORARY CONCRETE BARRIER
- IMPACT ATTENUATOR

END WORK ZONE SPEED LIMIT
G20-1103(O)-3660

STAGE I

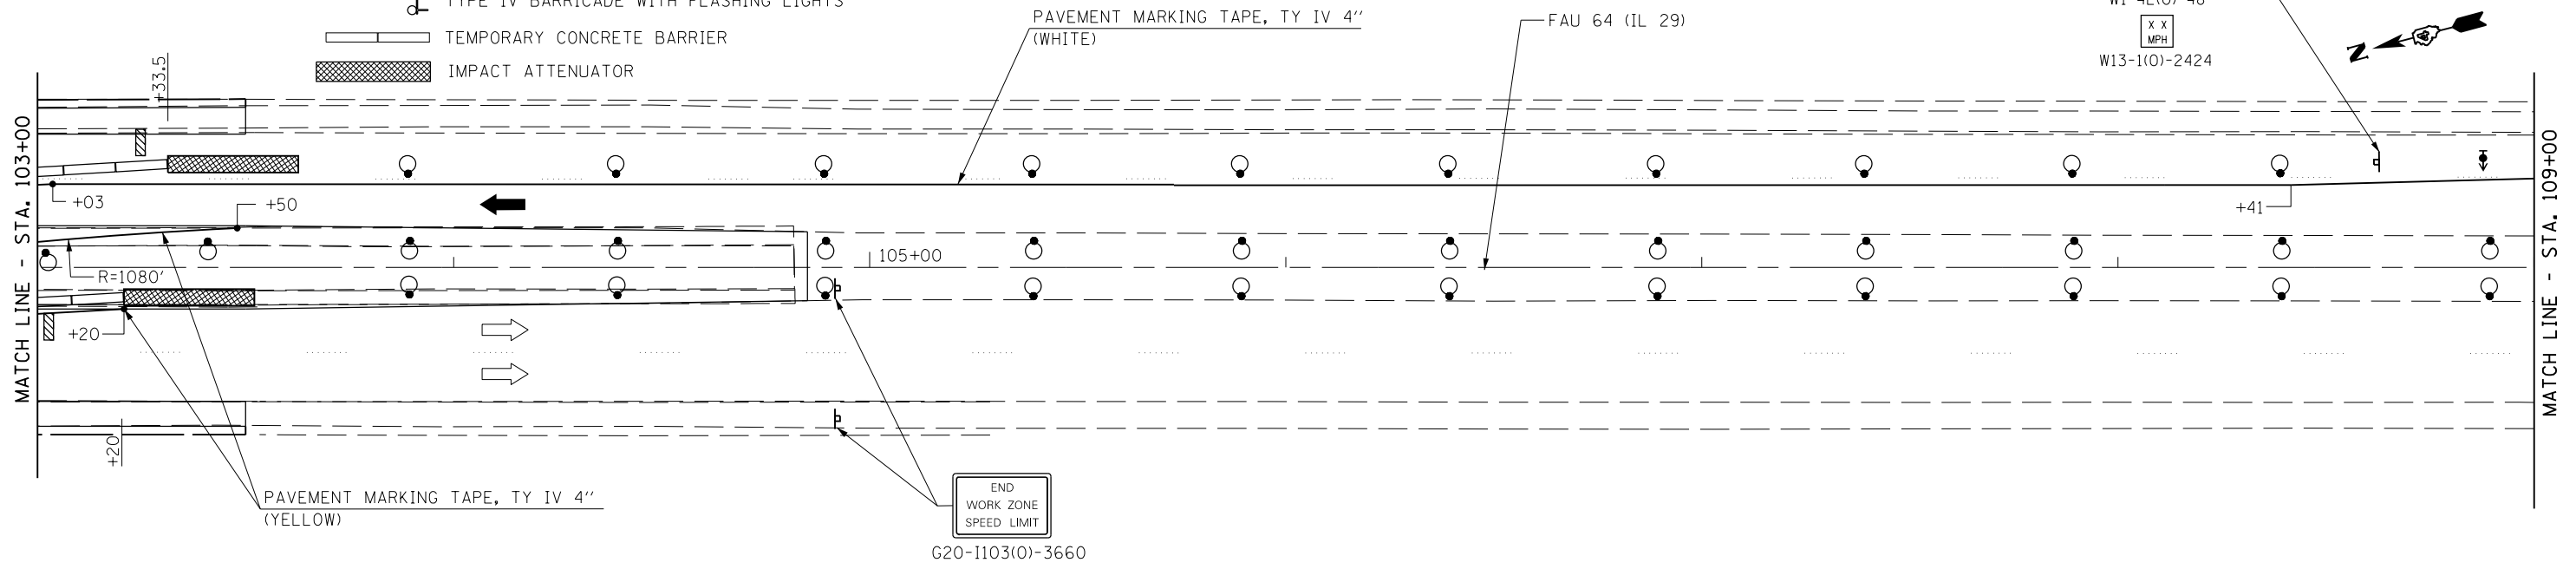

END WORK ZONE SPEED LIMIT
G20-1103(O)-3660

STAGE II

FUHRMANN ENGINEERING INC.
2852 South 11th Street
Springfield, Illinois 62703

USER NAME = \$USER*	DESIGNED -	REVISED -
PLOT SCALE = \$SCALE*	DRAWN -	REVISED -
PLOT DATE = \$DATE* \$TIME*	CHECKED -	REVISED -
	DATE -	REVISED -

**STATE OF ILLINOIS
DEPARTMENT OF TRANSPORTATION**

TRAFFIC CONTROL PLAN - STAGING

SCALE: SHEET NO. OF SHEETS STA. 103+00 TO STA. 109+00

F.A.U. RTE.	SECTION	COUNTY	TOTAL SHEETS	SHEET NO.
64	(10B)BR	PEORIA	77	26
CONTRACT NO. 68481				
FED. ROAD DIST. NO. 4 ILLINOIS FED. AID PROJECT				