


**MINIMUM BAR LAP**  
#5 Bar = 2'-6"

**PLAN**

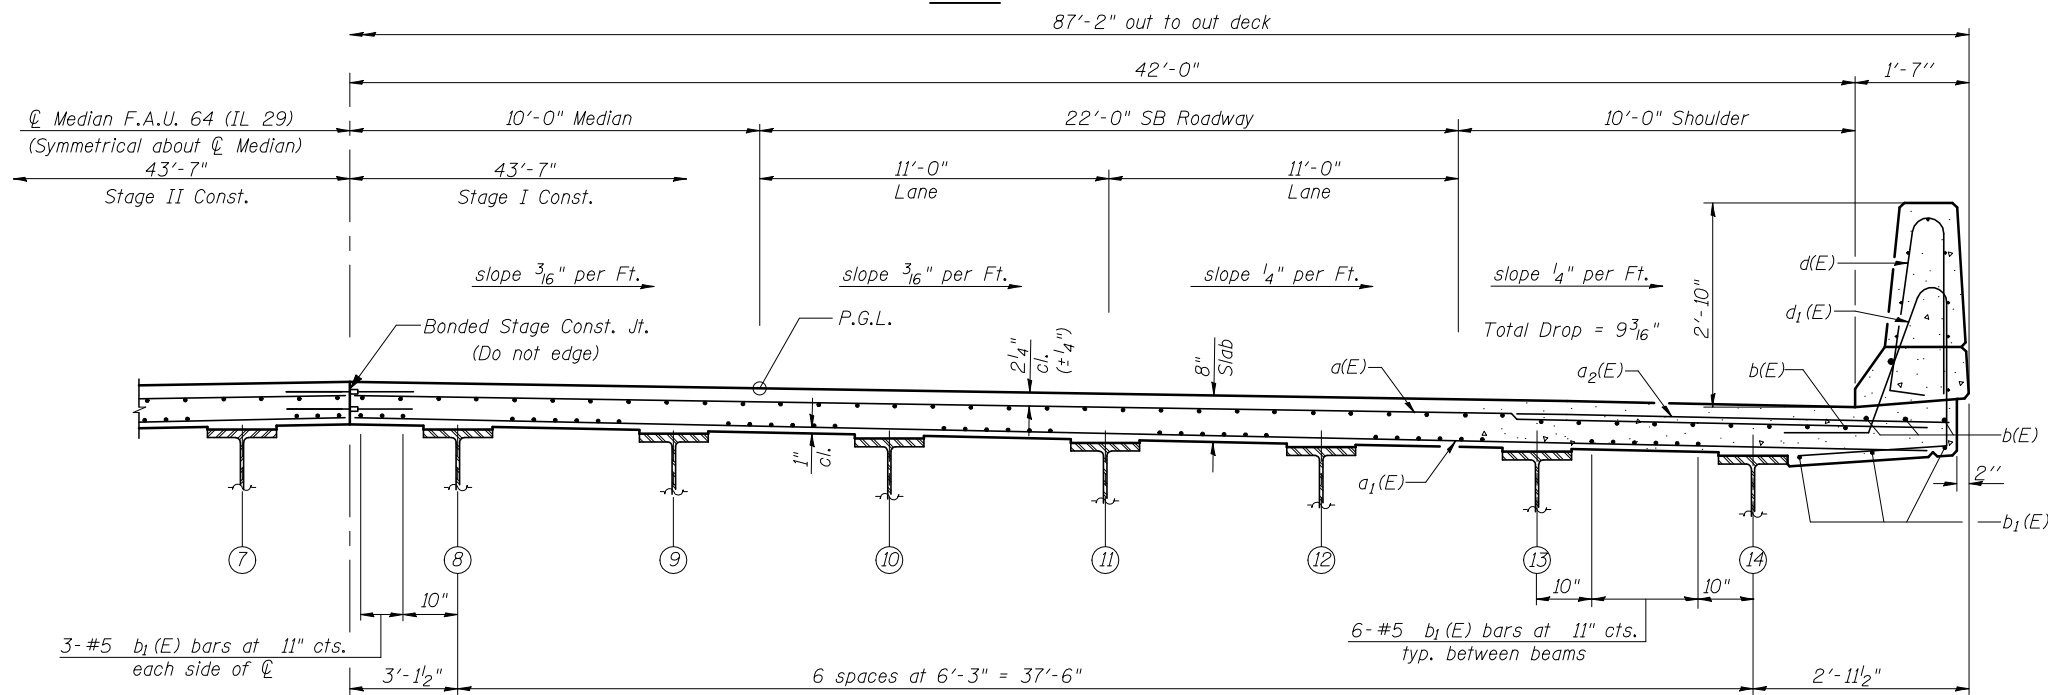

**CROSS SECTION**  
(Looking South)

Notes:  
See Sheet 10 of 27 for superstructure details and Bill of Material.  
Bars indicated thus 84 x 3-#5 etc. indicates 84 lines of bars with 3 lengths per line.  
See Sheet 10 of 27 for parapet reinforcement.  
Reinforcement bars shown on this sheet are included in Bill of Material on sheet 10 of 27.  
See Sheet 11 of 27 for Section A-A

FILE NAME = ...\\0720226-68481-009-SuperStr.dgn	USER NAME = _USER_	DESIGNED - AB	REVISED -	<b>STATE OF ILLINOIS DEPARTMENT OF TRANSPORTATION</b>	<b>SUPERSTRUCTURE STRUCTURE NO. 072-0226</b>	F.A.U. RTE. 64	SECTION (10B) BR	COUNTY PEORIA	TOTAL SHEETS 77	SHEET NO. 37
THE UPCHURCH GROUP, INC.	PLOT SCALE = #SCALE#	DRAWN - RMH	REVISED -			CONTRACT NO. 68481				
PLOT DATE = 12/17/2012 9:59:43 AM	CHECKED - LP	REVISOR -	REVISOR -			ILLINOIS FED. AID PROJECT				
						SHEET NO. 9 OF 27 SHEETS				