


BY	DATE
SURVEYED	
PLOTTED	
TEMPLATE	
AREAS CHECKED	
AREAS CHECKED	
NO.	

BY	DATE
SURVEYED	
PLOTTED	
TEMPLATE	
AREAS CHECKED	
AREAS CHECKED	
NO.	

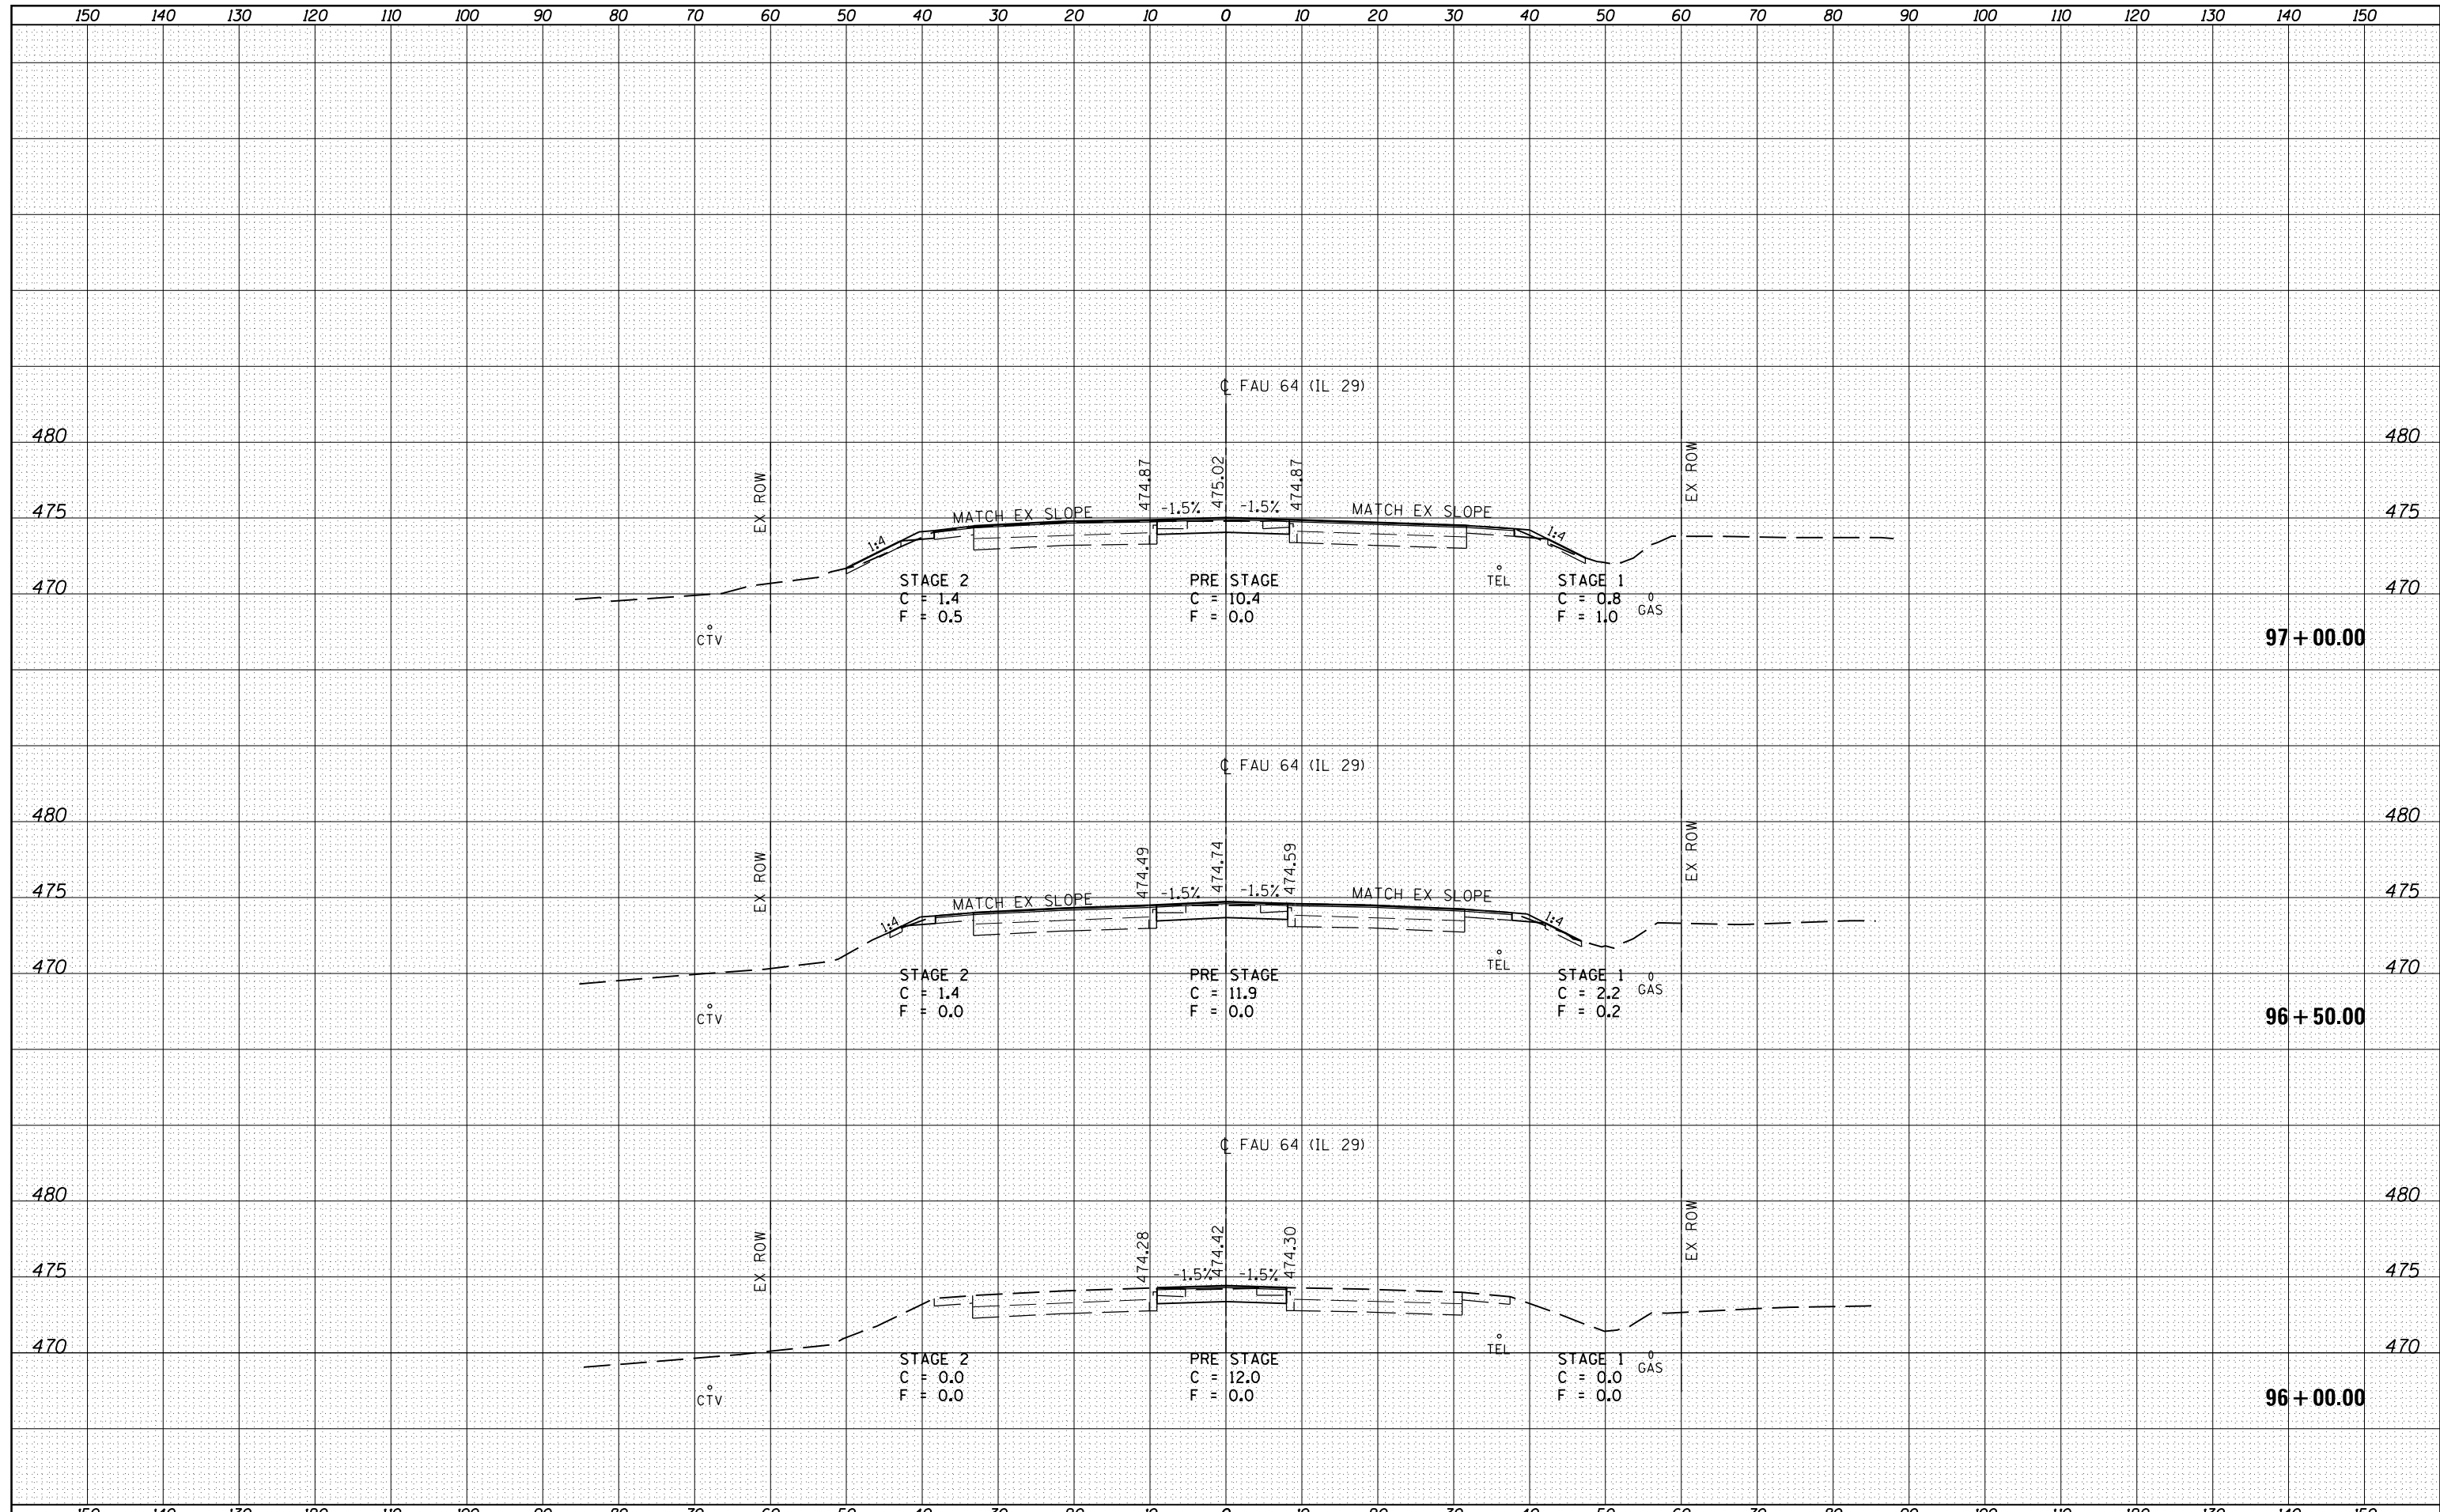

FILE NAME =	USER NAME = *USER*	DESIGNED -	REVISED -	<b>STATE OF ILLINOIS</b> <b>DEPARTMENT OF TRANSPORTATION</b>	<b>CROSS SECTIONS</b>		F.A.P. RTE.	SECTION	COUNTY	TOTAL SHEETS	SHEET NO.
*FILEL*		DRAWN -	REVISED -		64	(108)BR	PEORIA	77	70		
PLOT SCALE = *SCALE*		CHECKED -	REVISED -		SCALE:	SHEET	OF	SHEETS	STA. 96+00.00 TO STA. 97+00.00	CONTRACT NO. 68481	
PLOT DATE = *DATE*		DATE -	REVISED -		ILLINOIS FED. AID PROJECT						