


DATE	
BY	
FINAL SURVEY	SURVEYED
NOTE BOOK	PLOTTED
NO.	TEMPLATE
	AREAS CHECKED
	AREAS CHECKED

DATE	
BY	
ORIGINAL SURVEY	SURVEYED
NOTE BOOK	PLOTTED
NO.	TEMPLATE
	AREAS CHECKED
	AREAS CHECKED

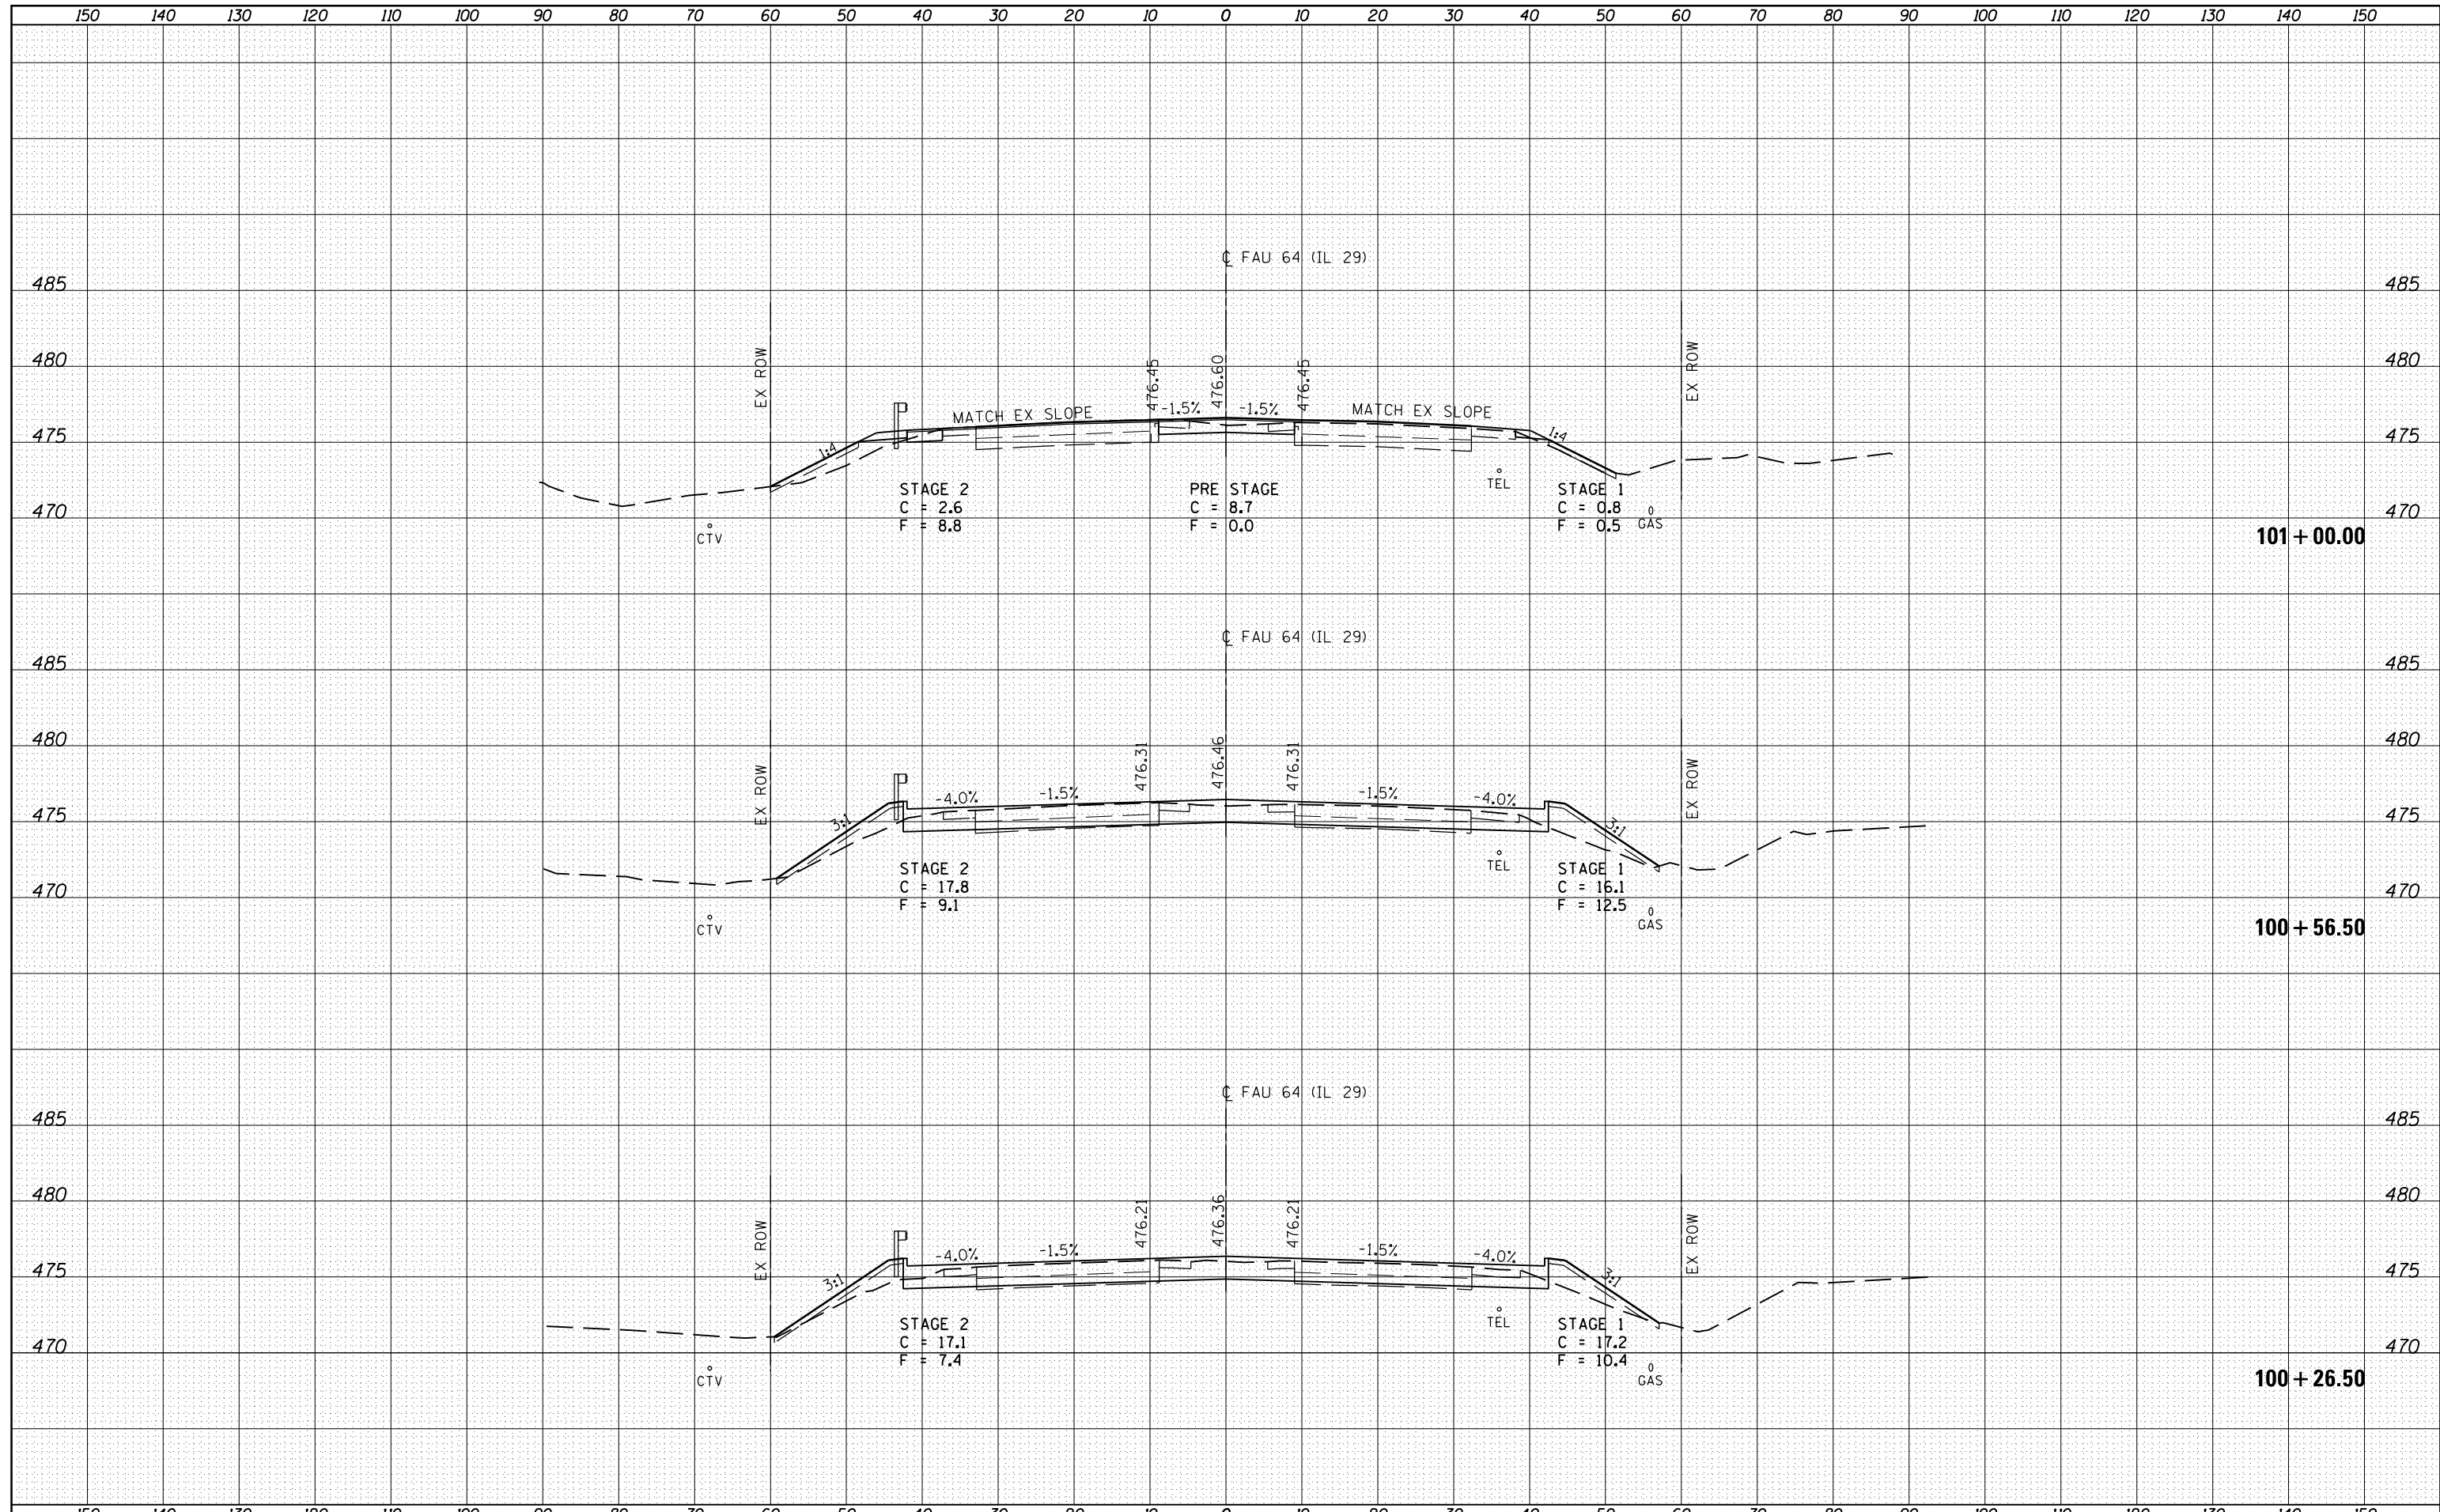

FILE NAME =	USER NAME = *USER*	DESIGNED -	REVISED -	<b>STATE OF ILLINOIS DEPARTMENT OF TRANSPORTATION</b>	<b>CROSS SECTIONS</b>				F.A.P. RTE. 64	SECTION (108)BR	COUNTY PEORIA	TOTAL SHEETS 77	SHEET NO. 73
*FILEL*		DRAWN -	REVISED -		SCALE:	SHEET	OF	SHEETS	STA. 100+26.50	TO STA. 101+00.00	CONTRACT NO. 68481		
		CHECKED -	REVISED -		ILLINOIS FED. AID PROJECT								
XS.SHEET		DATE -	REVISED -										