


150 140 130 120 110 100 90 80 70 60 50 40 30 20 10 0 10 20 30 40 50 60 70 80 90 100 110 120 130 140 150

BY	DATE
FINAL SURVEY	SURVEYED
NOTE BOOK	PLOTTED
NO.	TEMPLATE
	AREAS CHECKED
	AREAS CHECKED

BY	DATE
ORIGINAL SURVEY	SURVEYED
NOTE BOOK	PLOTTED
NO.	TEMPLATE
	AREAS CHECKED
	AREAS CHECKED

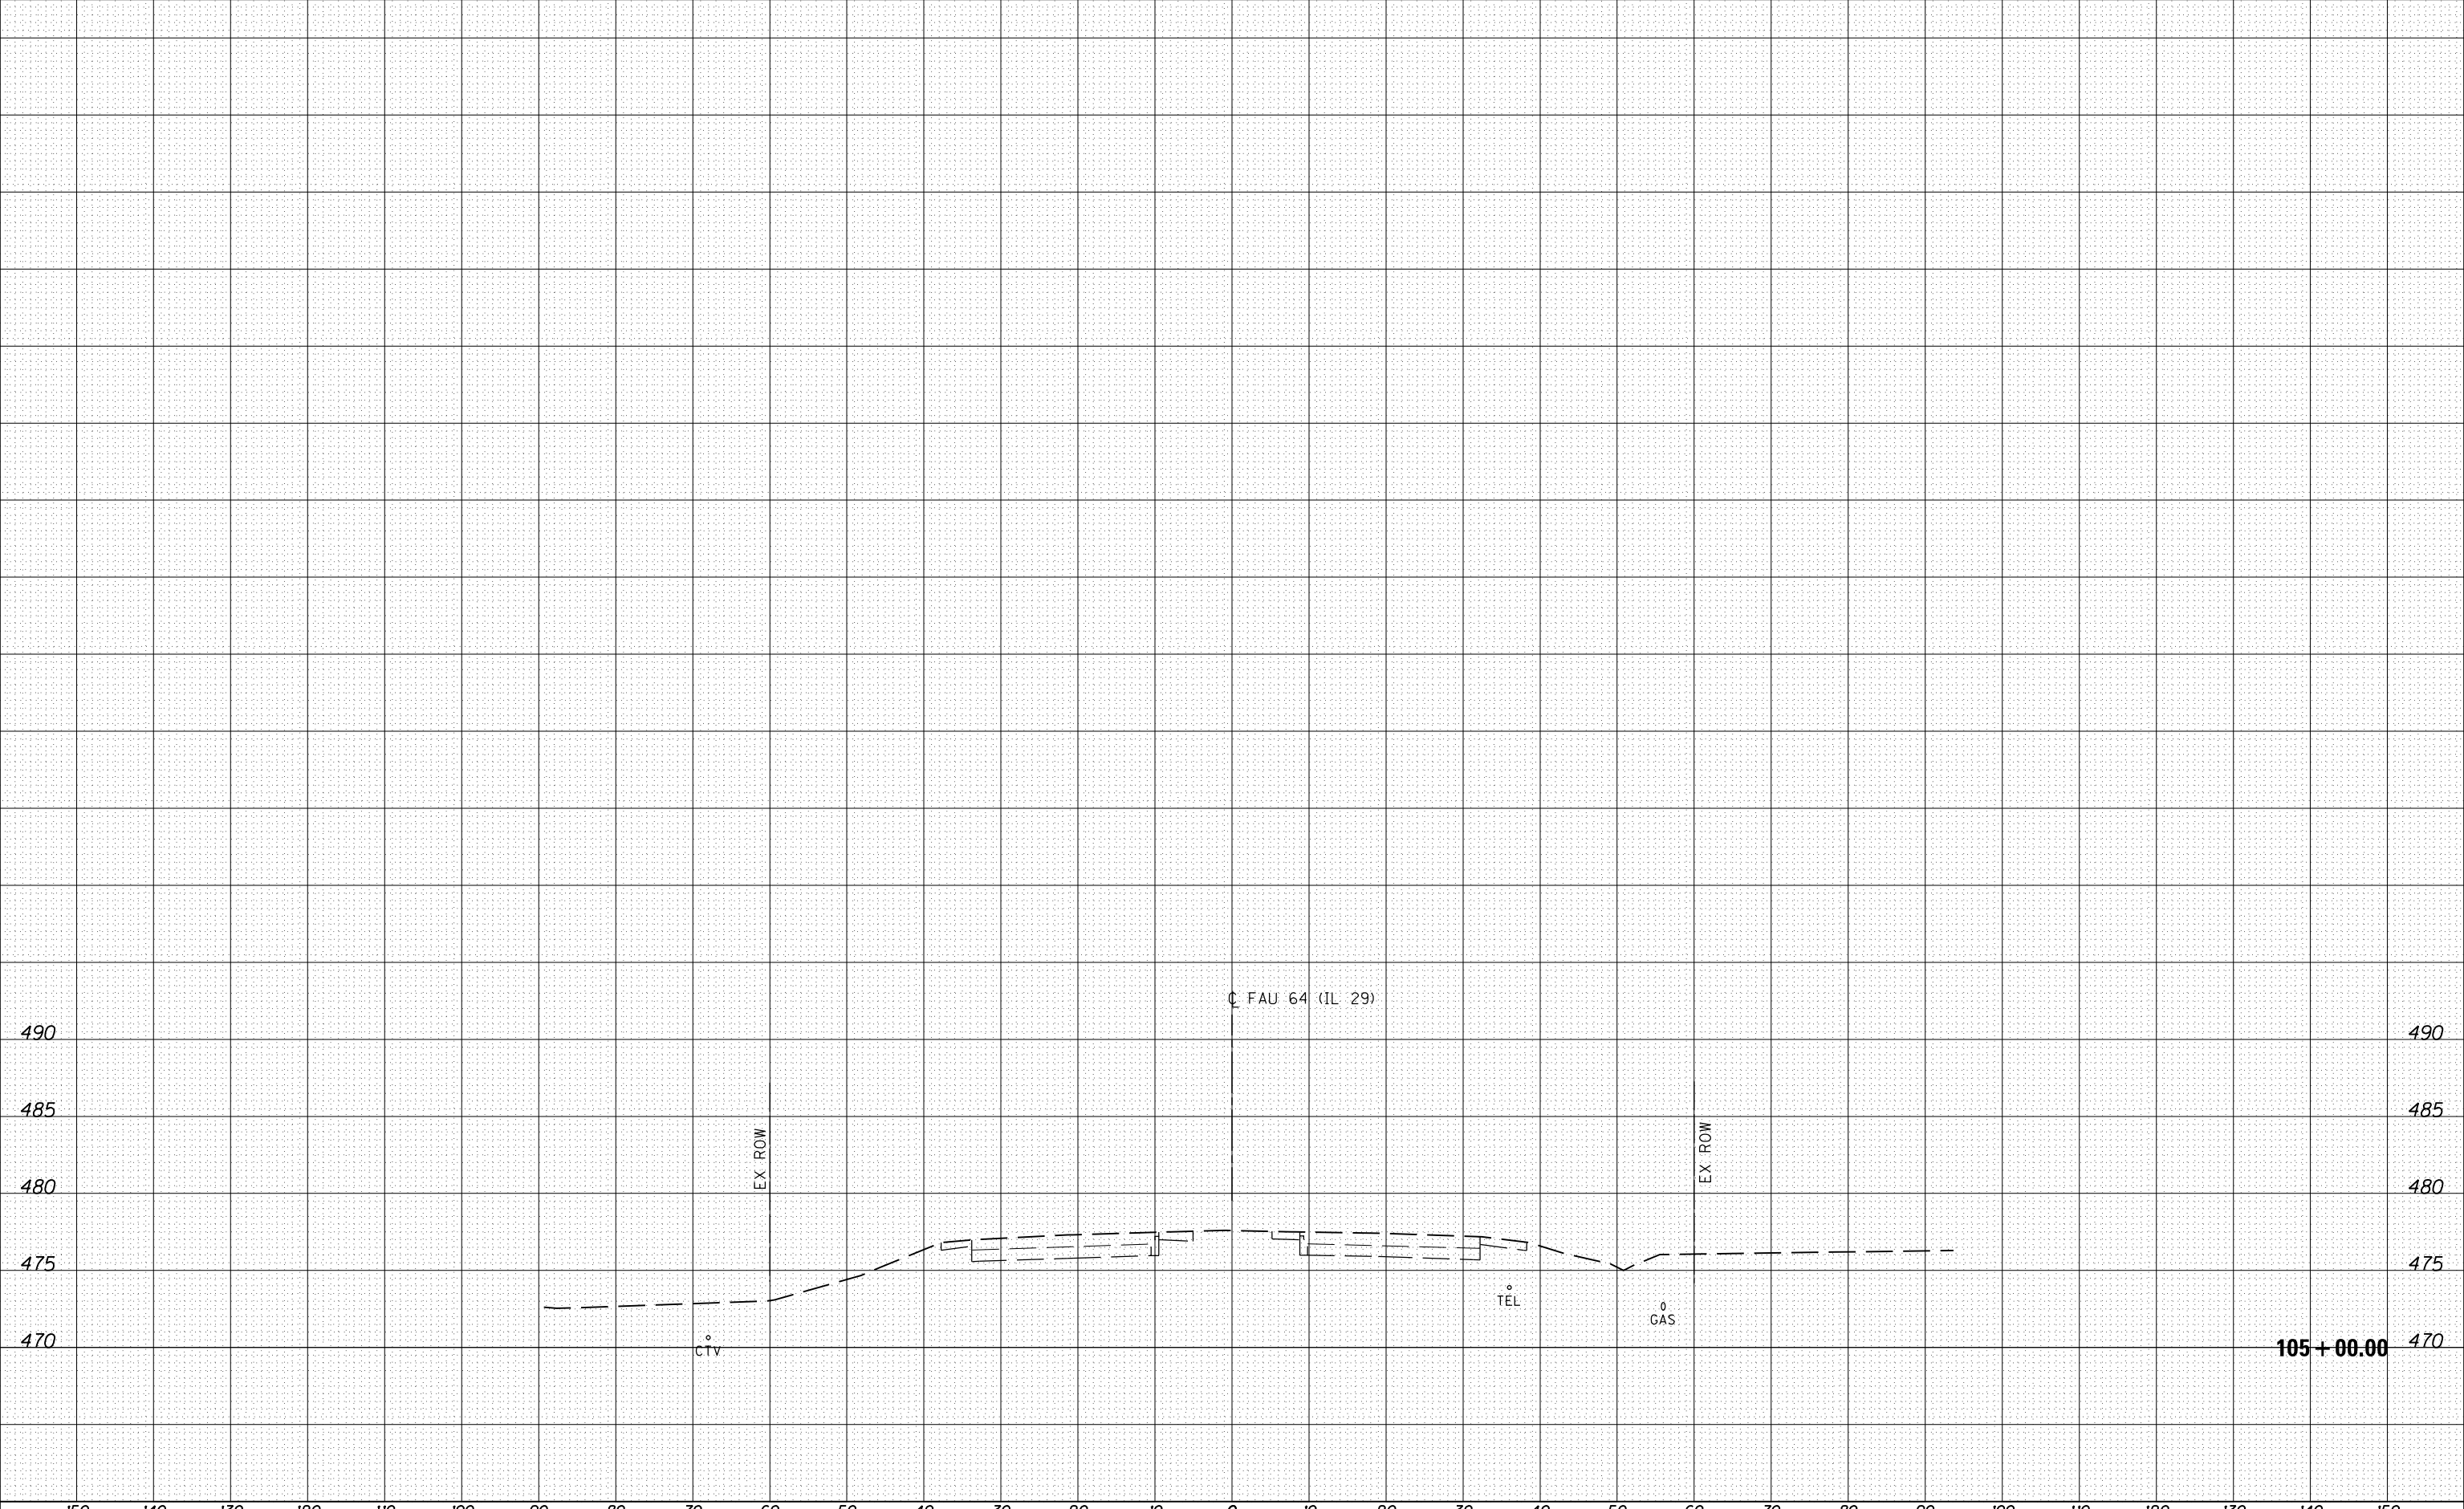

FILE NAME =	USER NAME = *USER*	DESIGNED -	REVISED -	STATE OF ILLINOIS DEPARTMENT OF TRANSPORTATION	CROSS SECTIONS			F.A.P. RTE. 64	SECTION (108)BR	COUNTY PEORIA	TOTAL SHEETS 77	SHEET NO. 77
FILEL		DRAWN -	REVISED -					SCALE: SHEET OF SHEETS STA. 105+00.00 TO STA. 105+00.00			CONTRACT NO. 68481	
		CHECKED -	REVISED -		ILLINOIS FED. AID PROJECT							
XS.SHEET		DATE -	REVISED -									