


**MINIMUM BAR LAP**

#5 bar = 2'-7"

**PARTIAL PLAN**

Notes:  
 See Sheet 12 of 34 for superstructure details and Bill of Material.  
 Bars indicated thus 20 x 3-#5 etc. indicates 20 lines of bars with 3 lengths per line.  
 See Sheet 12 of 34 for parapet reinforcement.

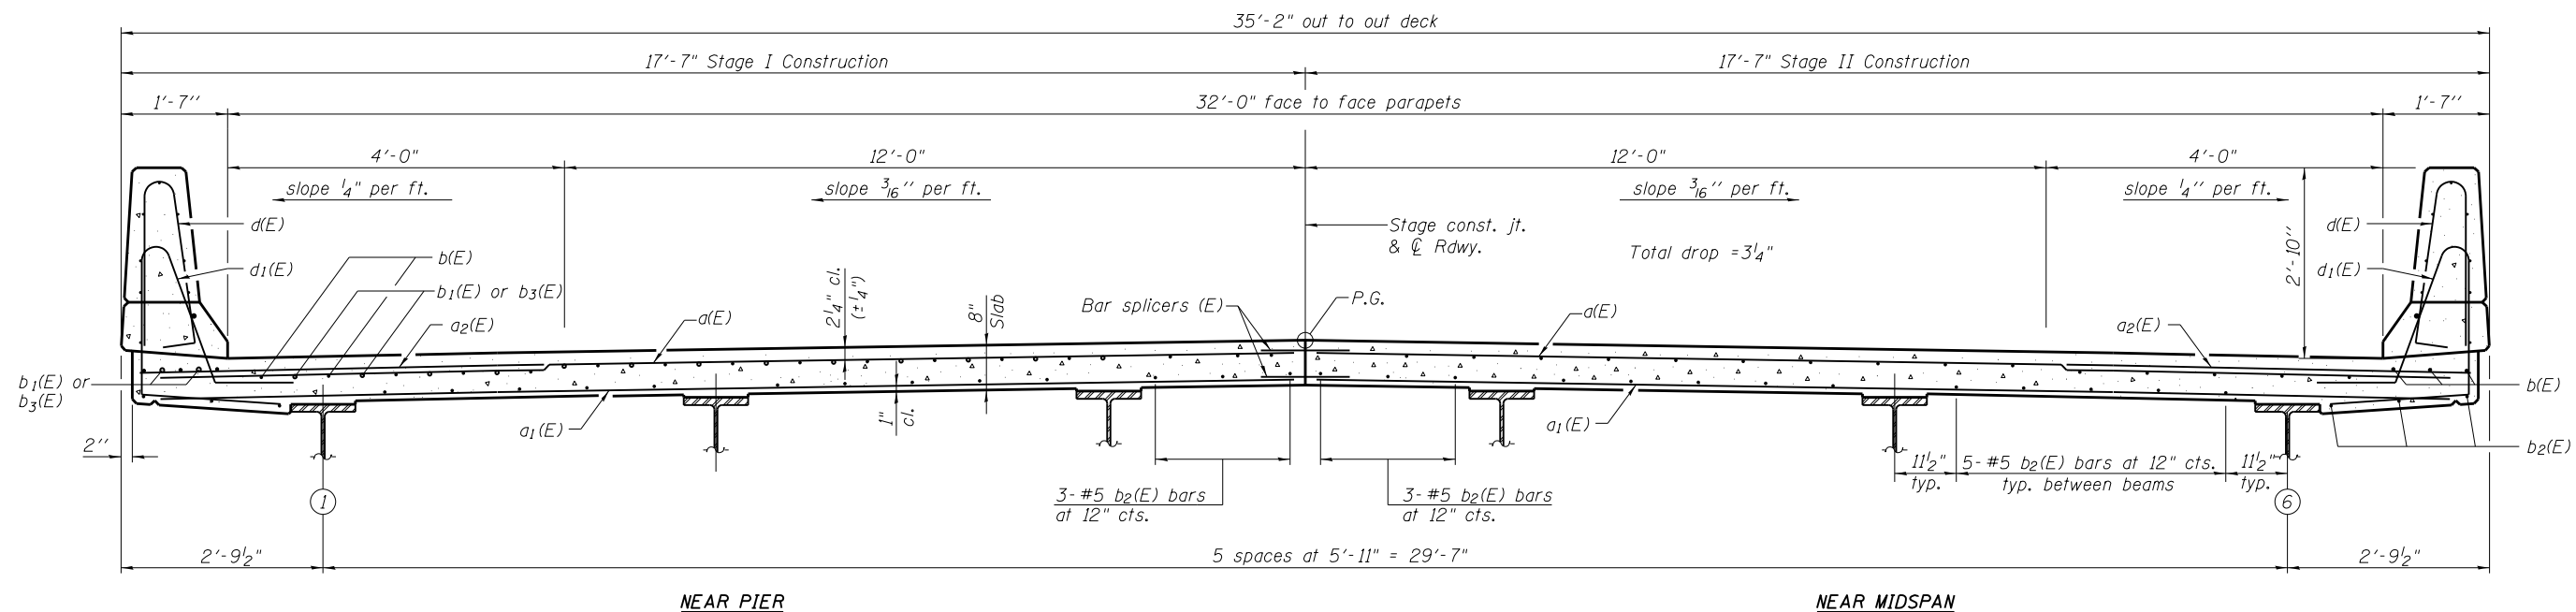

**CROSS SECTION**  
 (Looking East)