



SECTION B-B

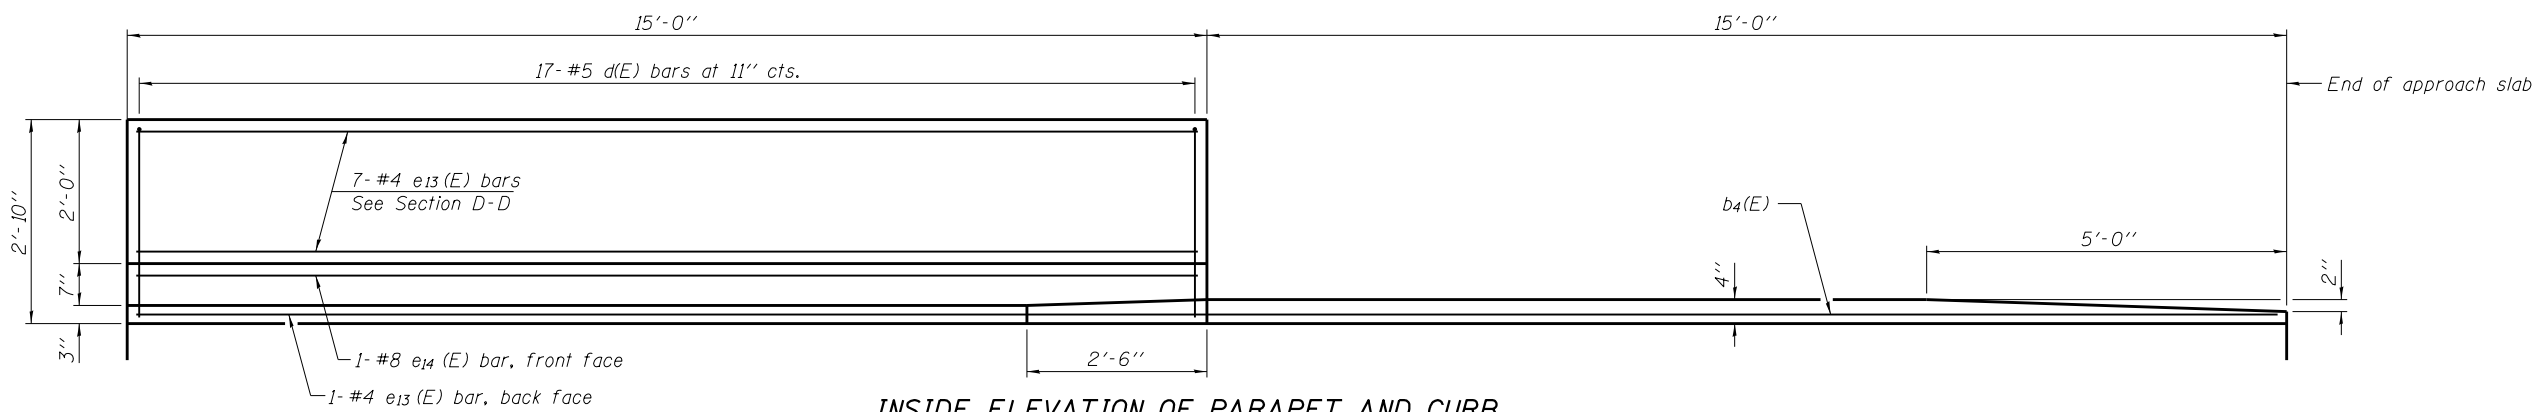

INSIDE ELEVATION OF PARAPET AND CURB

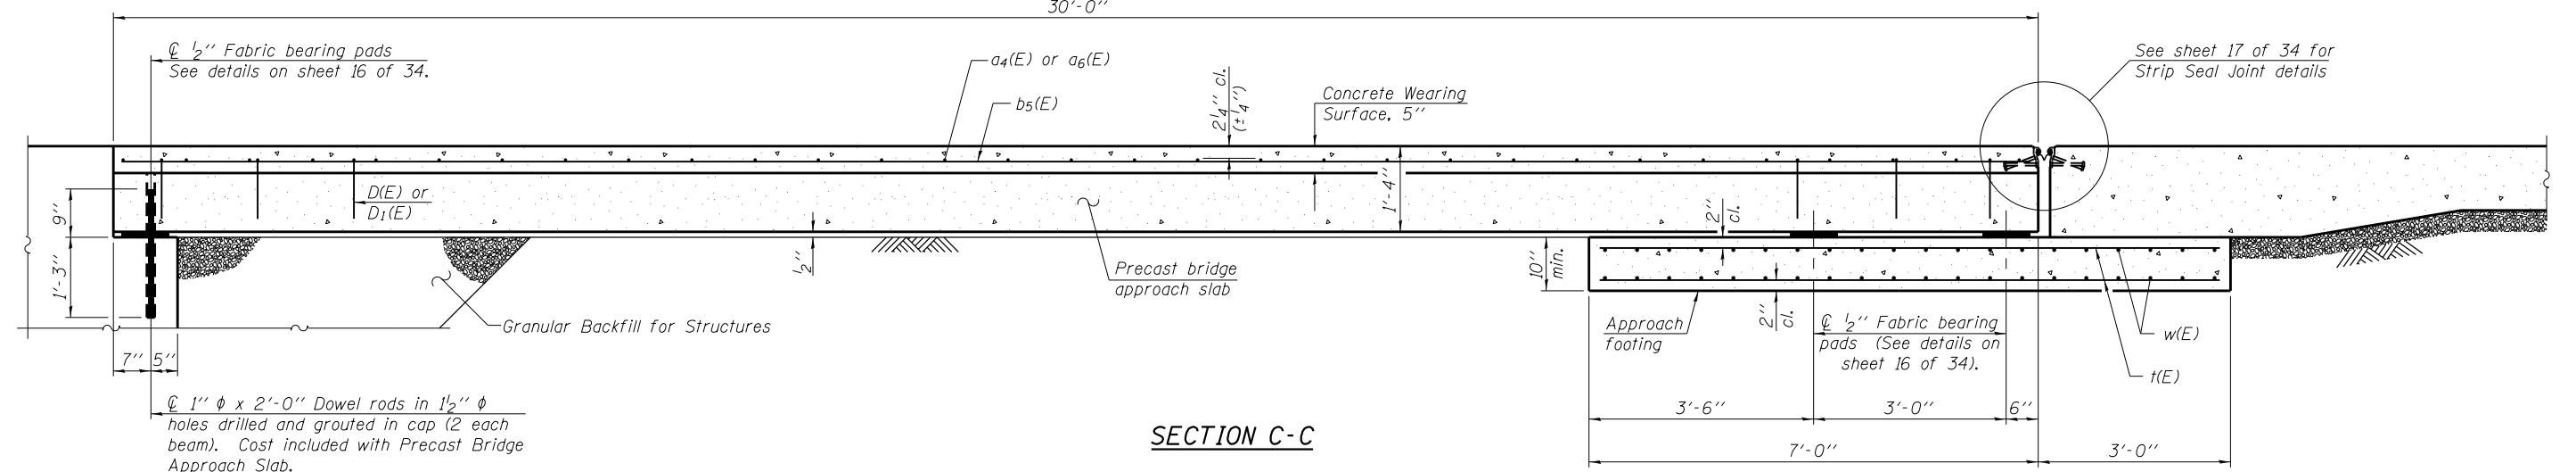

SECTION C-C

(Sheet 2 of 4)

FILE NAME = 0720229-68697-015-Prec Br Appr Slab.dgn
 BACON | FARMER | WORKMAN
 ENGINEERING & TESTING, INC.
 433 NORTH COURT STREET
 MAHOMET, ILLINOIS 62450
 PHONE: 618.937.9100

USER NAME =
 DESIGNED - BWP
 CHECKED - CMV
 PLOT SCALE =
 DRAWN - BJV
 PLOT DATE = 3/18/2014
 CHECKED - BWP

REVISED -
 REVISED -
 REVISED -
 REVISED -

**STATE OF ILLINOIS
 DEPARTMENT OF TRANSPORTATION**

**PRECAST BRIDGE APPROACH SLAB
 STRUCTURE NO. 072-0229**

SHEET NO. 15 OF 34 SHEETS

F.A.S. RTE. 1388	SECTION (Z-1D-BR-1)BR	COUNTY PEORIA	TOTAL SHEETS 89	SHEET NO. 57
CONTRACT NO. 68697				

ILLINOIS FED. AID PROJECT