


DATE	
BY	
SURVEYED	
PLOTTED	
TEMPLATE	
AREAS	
CHECKED	
FINISH	
NO.	

DATE	
BY	
SURVEYED	
PLOTTED	
TEMPLATE	
AREAS	
CHECKED	
ORIGINAL	
NO.	

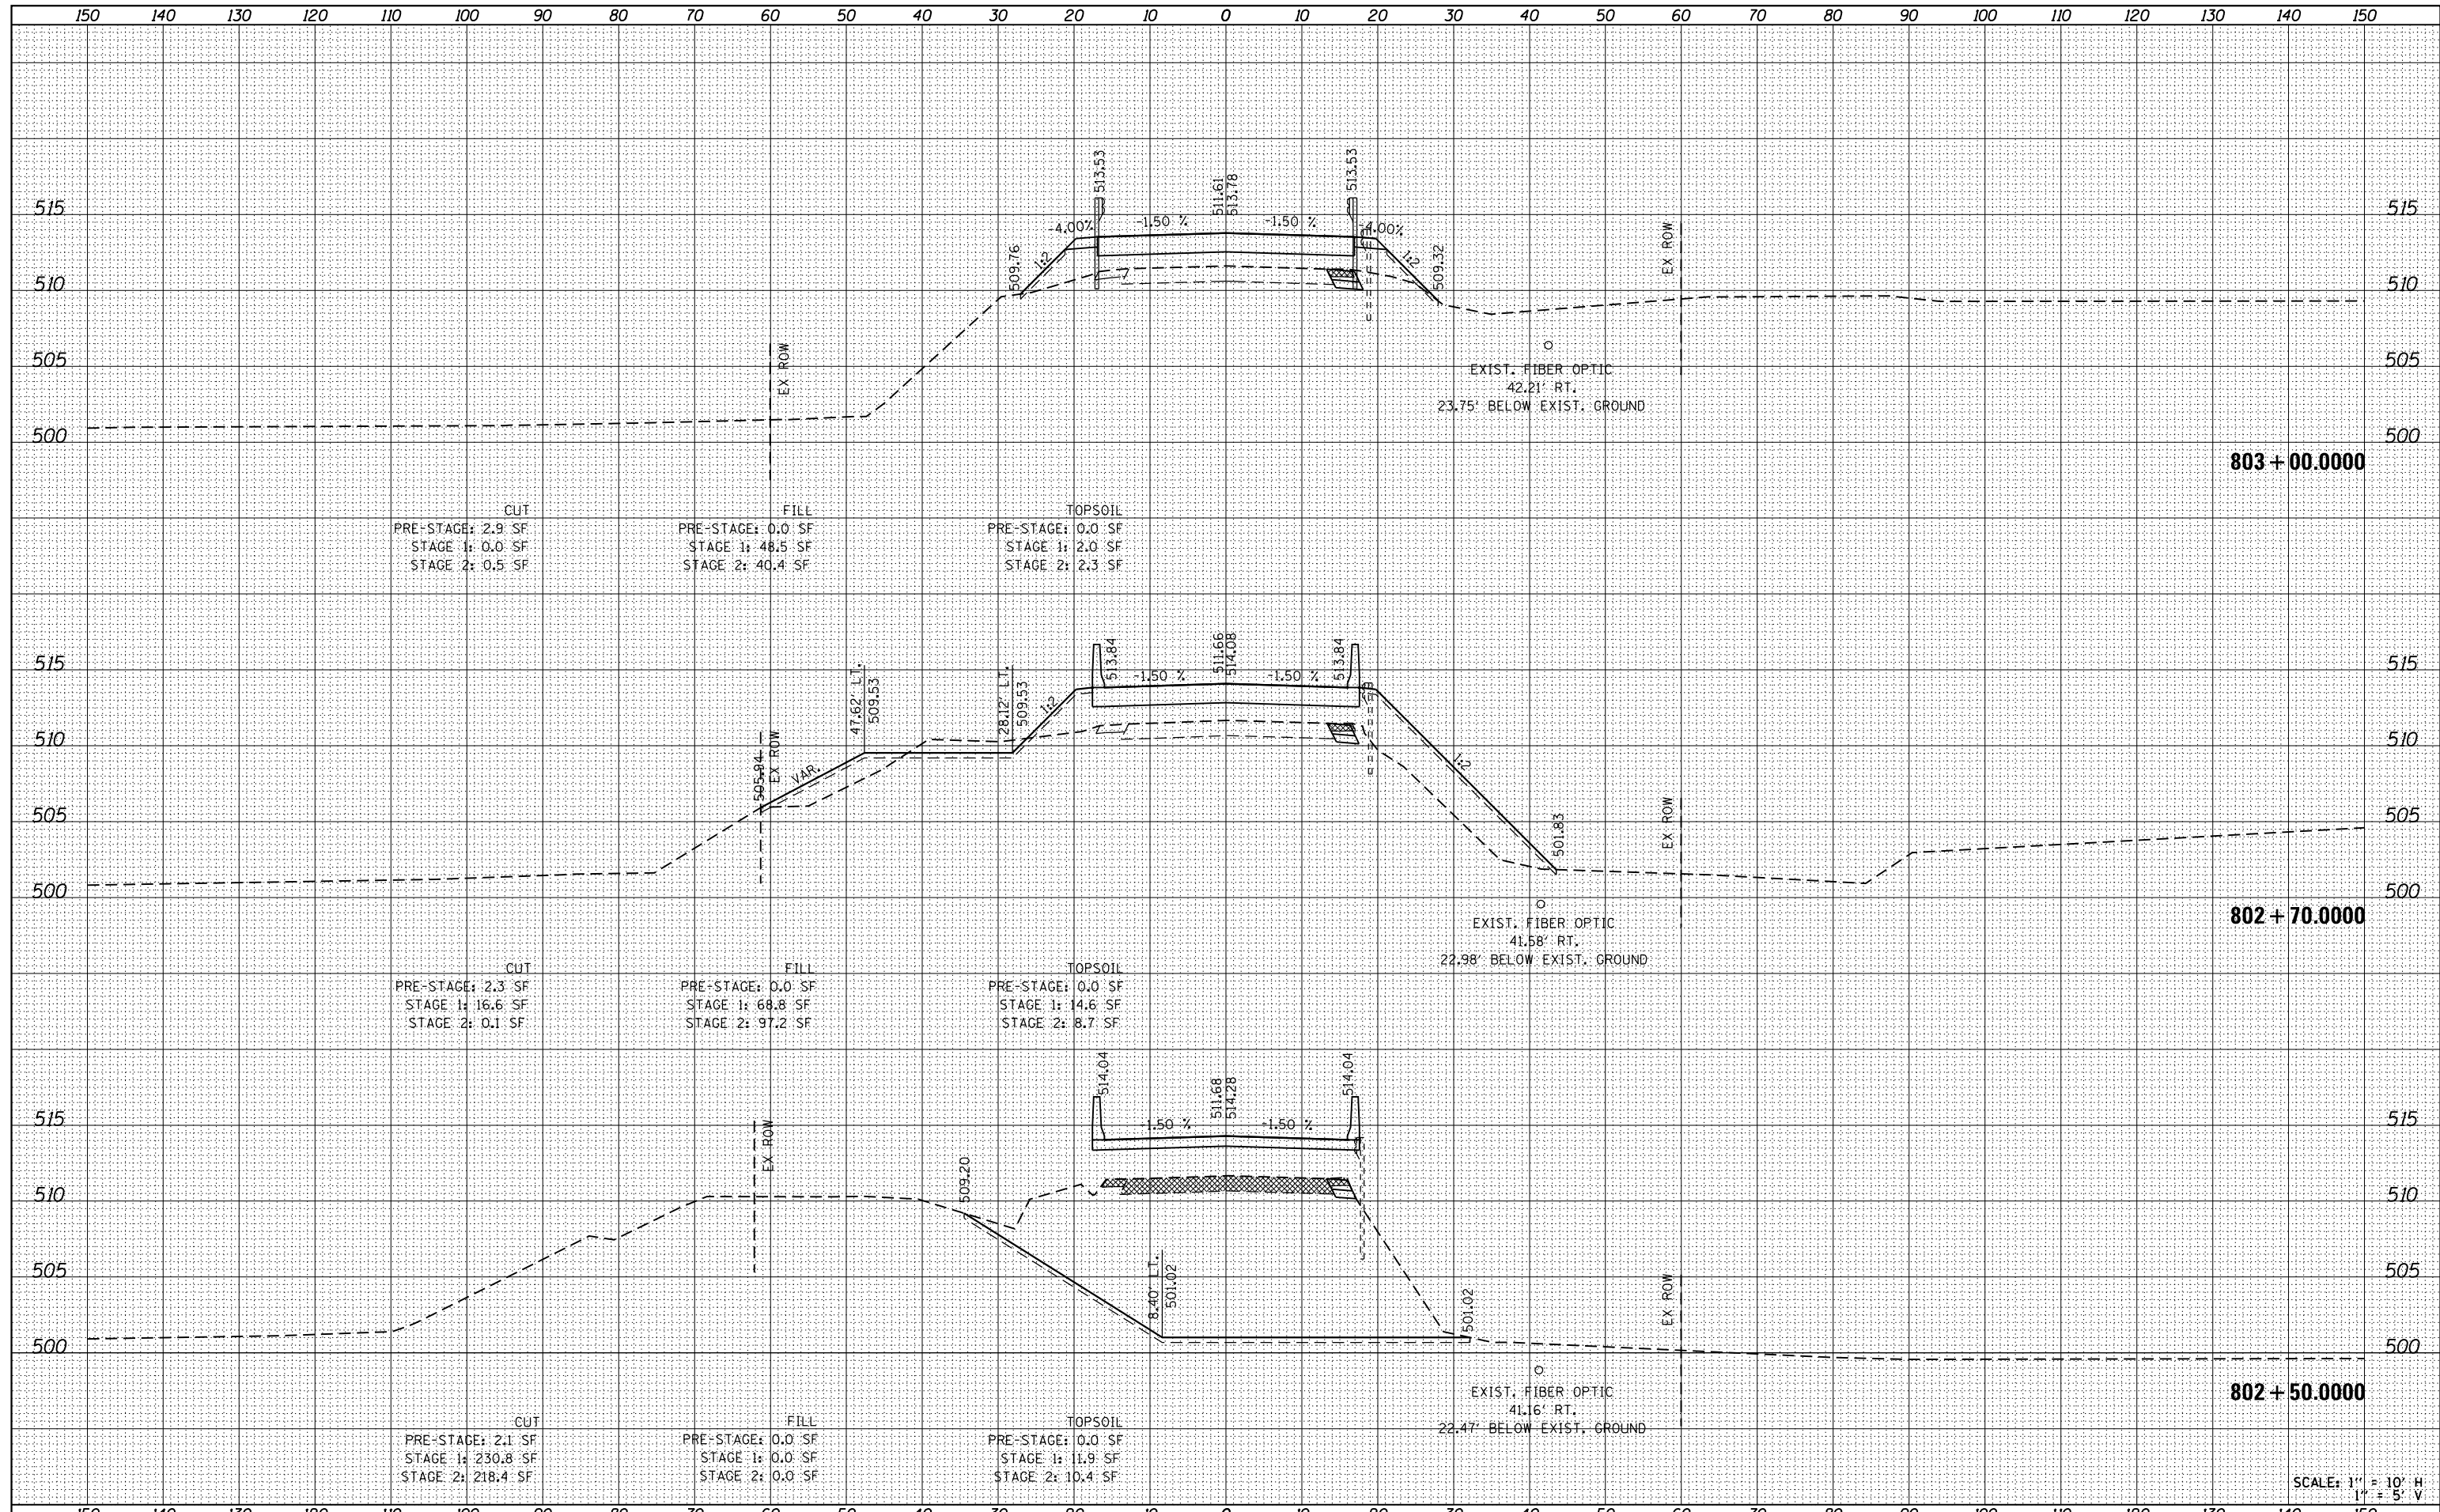

FILE NAME =	USER NAME = bemory	DESIGNED -	REVISED -	STATE OF ILLINOIS DEPARTMENT OF TRANSPORTATION	PROPOSED CROSS SECTIONS IL 8 OVER KICKAPOO CREEK	F.A.S. RTE.	SECTION	COUNTY	TOTAL SHEETS	SHEET NO.
P:\Projects\2008 Projects\08379 IL 8 over Kickapoo Creek\CV\CADD Sheets\0468797-sht-xssh.d	DRAWN -	REVISED -	1388			(Z-1D-BR-1)BR	PEORIA	89	85	
PLOT SCALE = 20.0000' / in.	CHECKED -	REVISED -	CONTRACT NO. 68697							
PLOT DATE = 3/20/2014	DATE -	REVISED -	ILLINOIS FED. AID PROJECT							

SCALE: 1" = 10' H
1" = 5' V