


MATCH LINE STA. 501+00

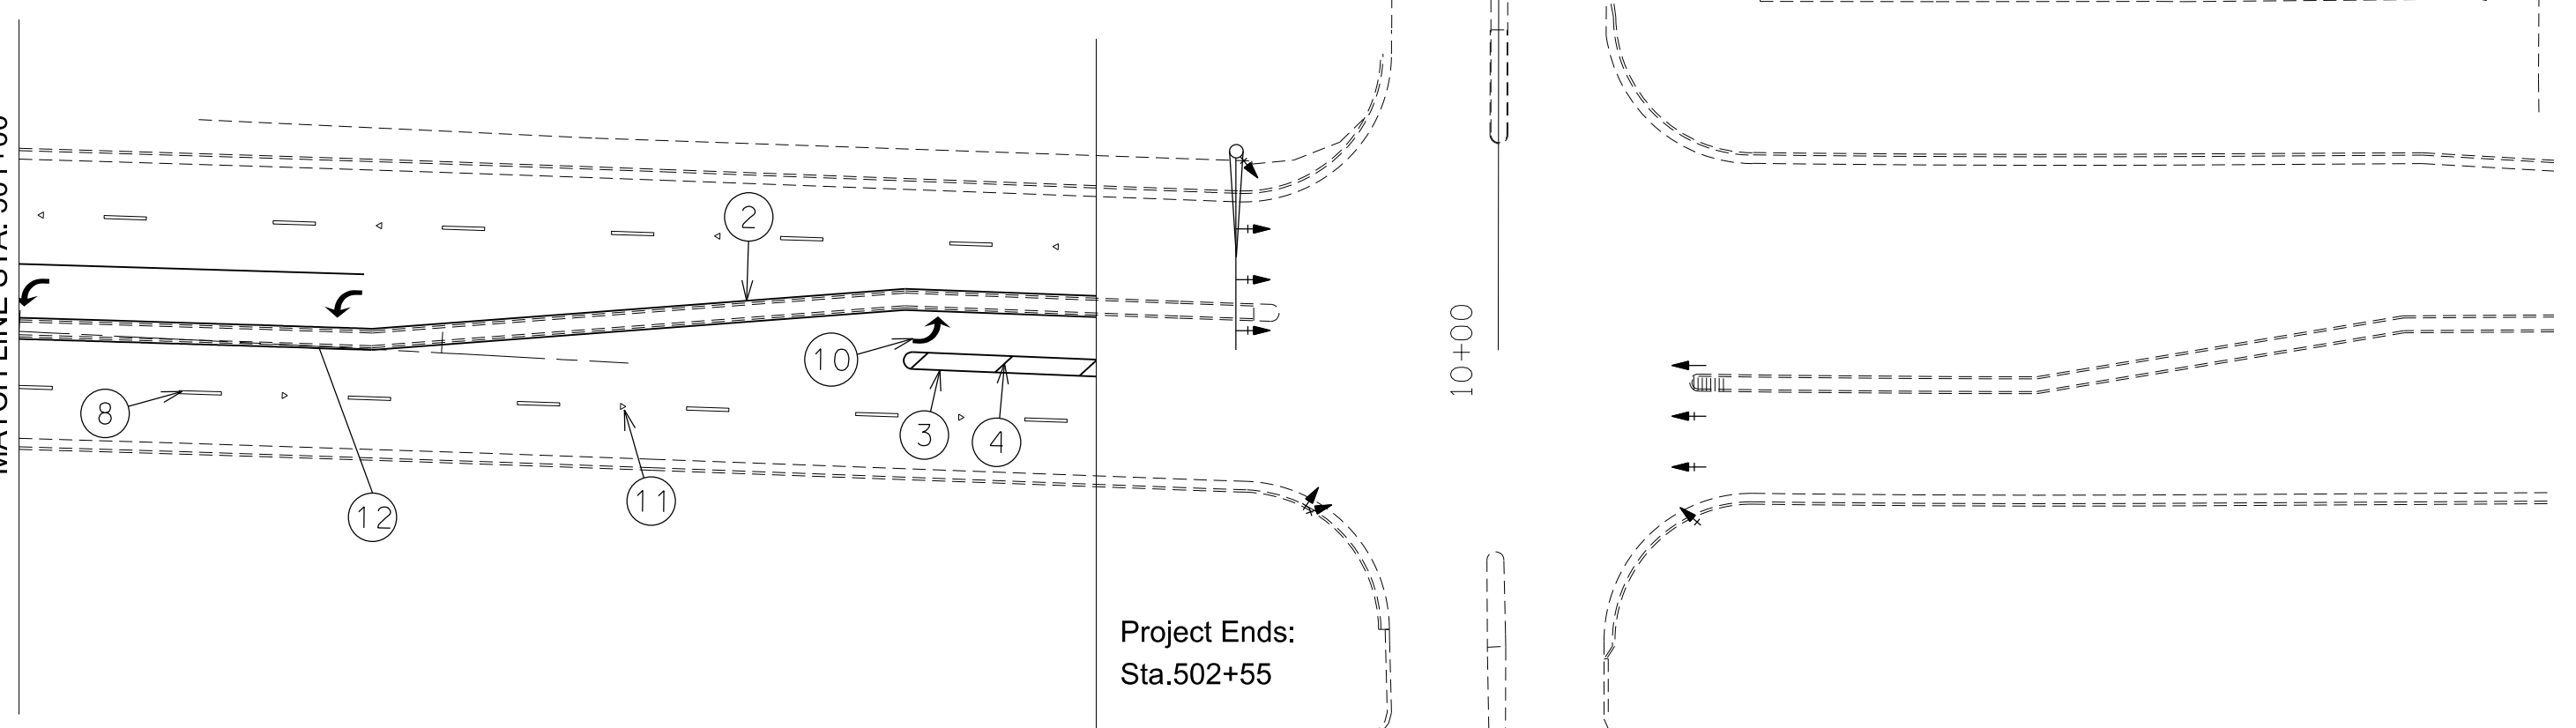

MODIFIED URETHANE PAVEMENT LEGEND

- |                      |                                  |
|----------------------|----------------------------------|
| ① 4" SOLID (WHITE)   | ⑦ 4" DOUBLE SOLID (YELLOW)       |
| ② 4" SOLID (YELLOW)  | ⑧ 6" SKIP DASH (WHITE)           |
| ③ 8" SOLID (WHITE)   | ⑨ 8" DOTTED (WHITE)              |
| ④ 12" SOLID (WHITE)  | ⑩ LETTERS AND SYMBOLS (WHITE)    |
| ⑤ 12" SOLID (YELLOW) | ⑪ RPM's - ONE WAY CRYSTAL MARKER |
| ⑥ 24" SOLID (WHITE)  | ⑫ RPM's - ONE WAY AMBER MARKER   |

SEE CADD STANDARD 780001-D4

FILE NAME = D468865-sh1-plan.dgn	USER NAME = aubreys	DESIGNED -	REVISED -
Default	PLOT SCALE = 40.0000' / in.	DRAWN -	REVISED -
	PLOT DATE = 3/20/2014	CHECKED -	REVISED -
		DATE -	REVISED -

STATE OF ILLINOIS  
DEPARTMENT OF TRANSPORTATION

PROPOSED PAVEMENT MARKINGS			
SHEET 16 OF 16			
SCALE:	SHEET	OF	SHEETS
	STA.	TO	STA.

F.A.U. RTE.	SECTION	COUNTY	TOTAL SHEETS	SHEET NO.
6791	126RS-4	KNOX	76	52
CONTRACT NO. 68B65				
ILLINOIS FED. AID PROJECT				