




EXISTING IL ROUTE 6
TANGENT SECTION

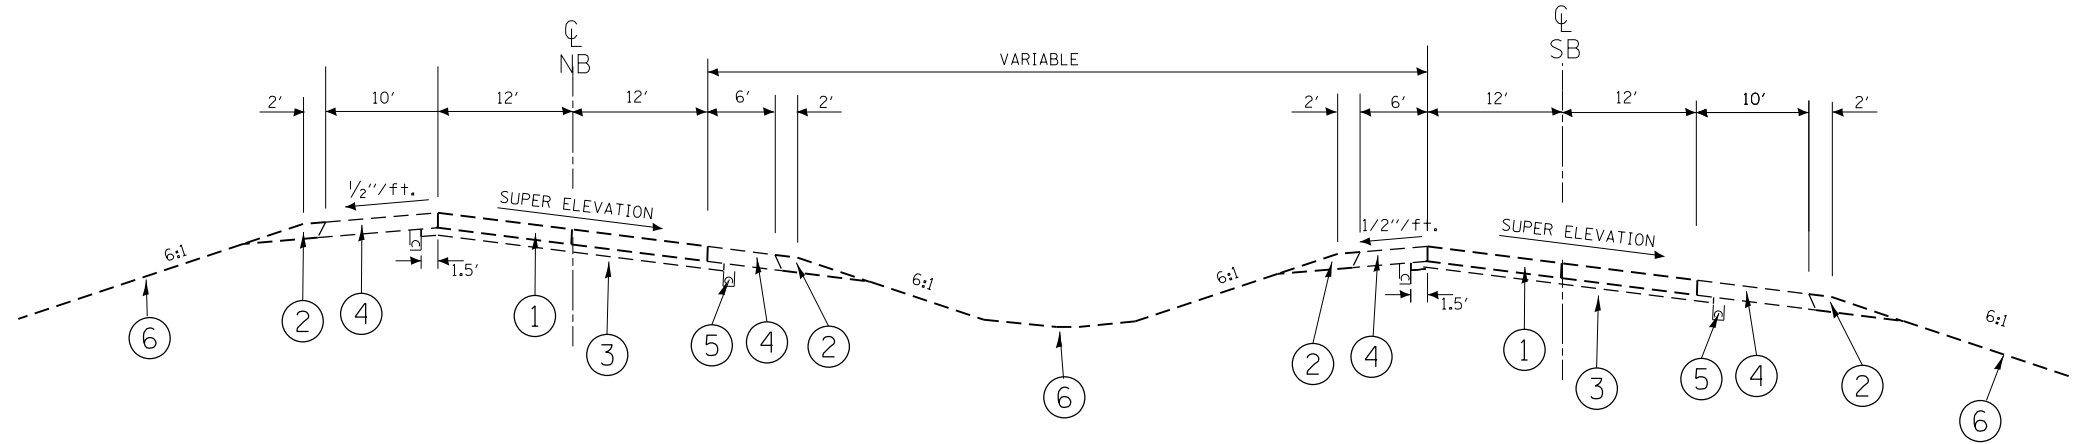

EXISTING IL ROUTE 6
SUPERELEVATED SECTION

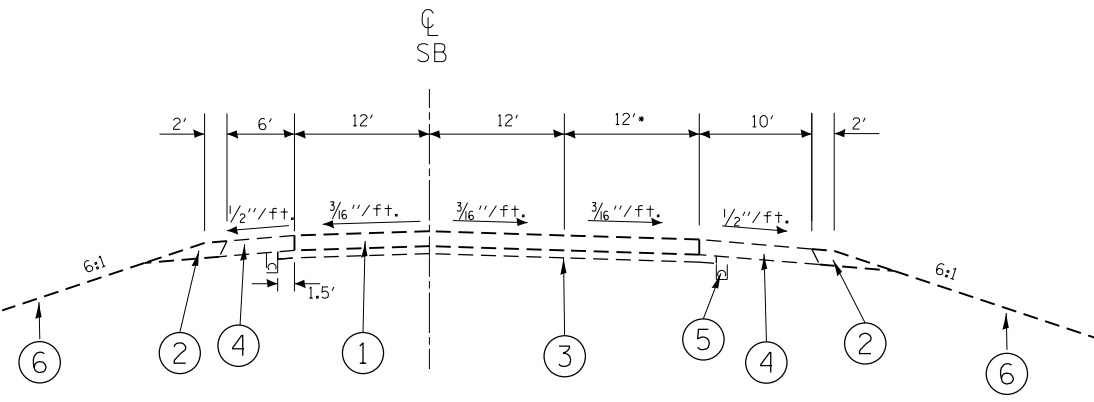

*TRUCK CLIMBING LANE
EXISTING IL ROUTE 6
TANGENT SECTION

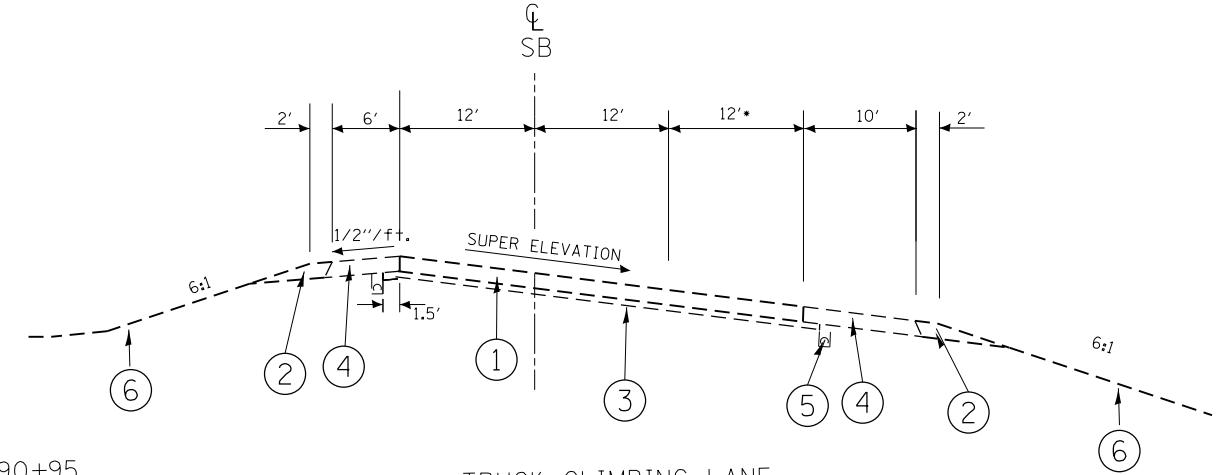

*TRUCK CLIMBING LANE
EXISTING IL ROUTE 6
SUPERELEVATED SECTION

*TRUCK CLIMBING LANE
TRANSITION 1' TO 12' - STA 788+10 TO 790+95
12' - STA 790+95 TO 910+00
TRANSITION 12' TO 1' STA 910+00 TO 915+50

- ① EXISTING CONTINUOUSLY REINFORCED PCC PAVEMENT, 10 1/2" (7/8" LONGITUDINAL BARS)
- ② EXISTING AGGREGATE SHOULDER
- ③ EXISTING STABILIZED SUB-BASE, 4"
- ④ EXISTING HMA SHOULDER
- ⑤ EXISTING SUB-SURFACE DRAINS
- ⑥ EXISTING GROUND

• 72-(17,7-2,7-3)1-2;(6-1)1-31

FILE NAME = 68B76.dgn	USER NAME = keathbr	DESIGNED -	REVISED -	STATE OF ILLINOIS DEPARTMENT OF TRANSPORTATION	TYPICAL SECTIONS		F.A.P. RTE. =	SECTION	COUNTY	TOTAL SHEETS	SHEET NO.
	PLOT SCALE = 100.0000' / 1" =	CHECKED -	REVISED -				318	•	PEORIA	7	5
PLOT DATE = 4/10/2014	DATE -	REVISED -	REVISED -	SCALE: _____ SHEET NO. ____ OF ____ SHEETS STA. _____ TO STA. _____		CONTRACT NO. 68B76		ILLINOIS FED. AID PROJECT			