



EXISTING TYPICAL CROSS SECTION
 STATION 1023+75.64 TO STATION 1021+93.56
 STATION 1010+57.41 TO STATION 1004+44

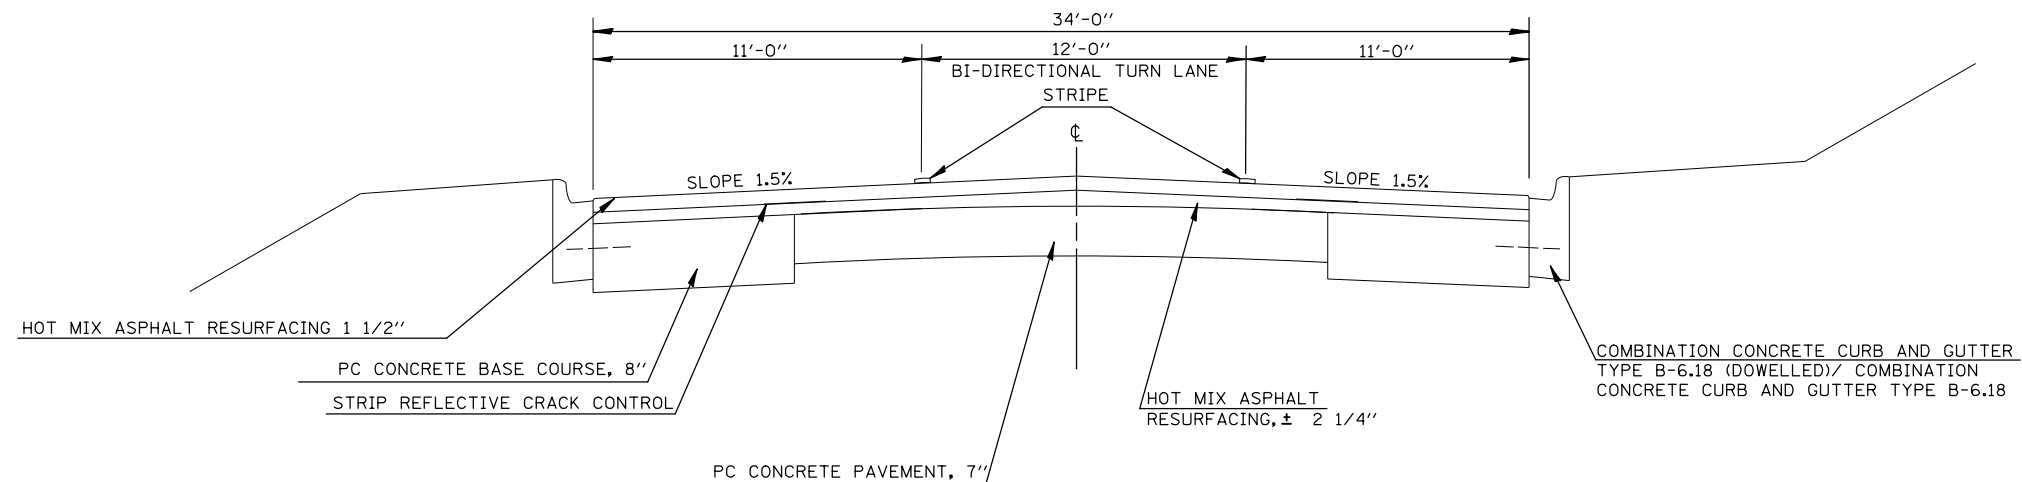

EXISTING TYPICAL CROSS SECTION
 STATION 1004+44 TO STATION 1001+46.20

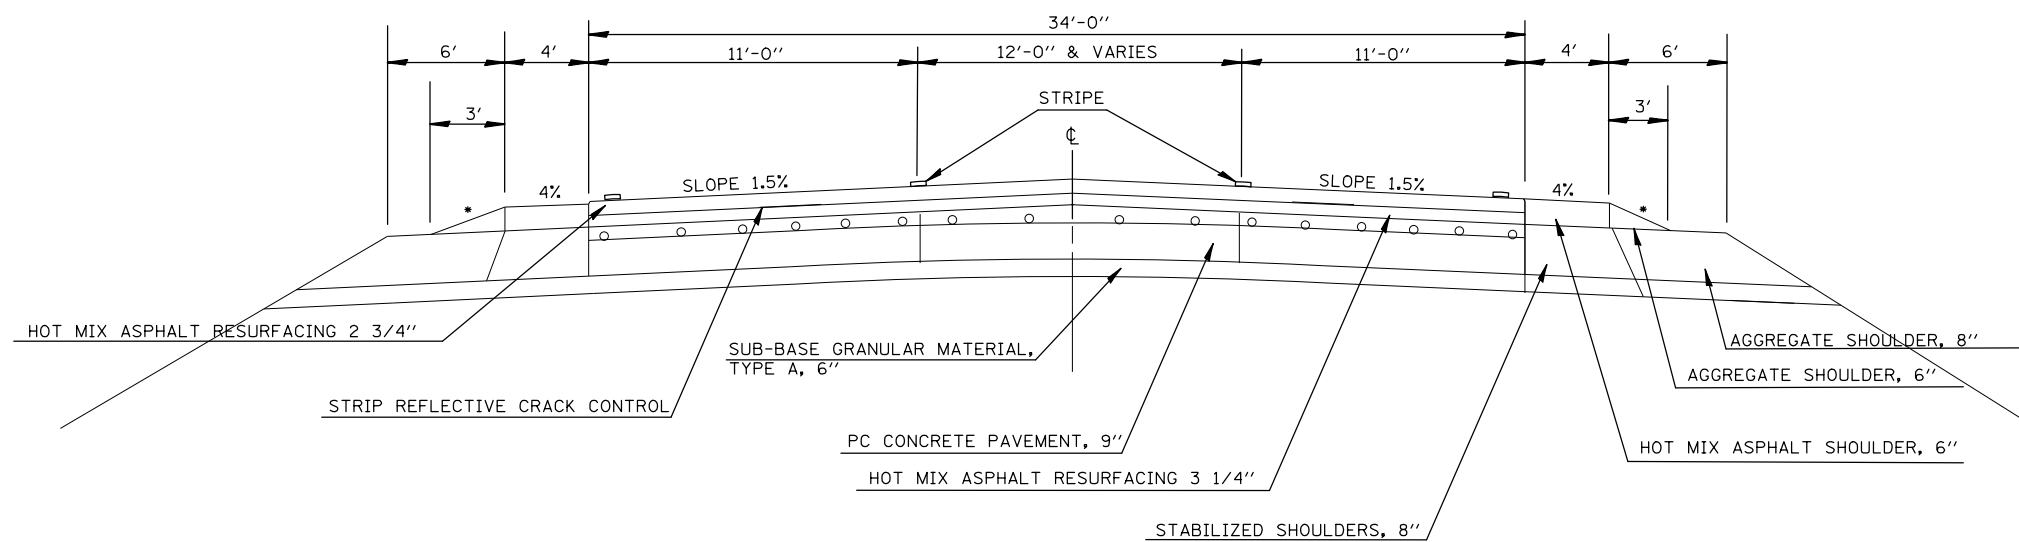

* SLOPE VARIES, MAX 9%

FILE NAME =	USER NAME = ceerlockjd	DESIGNED -	REVISED -
ct:\pwork\pwork\ceerlockjd\0388189\03	70843-shr-typicals.dgn	DRAWN -	REVISED -
	PLOT SCALE = 40.0000' / in.	CHECKED -	REVISED -
	PLOT DATE = 4/10/2014	DATE -	REVISED -

STATE OF ILLINOIS
 DEPARTMENT OF TRANSPORTATION

EXISTING TYPICALS

SCALE: SHEET 7 OF 11 SHEETS STA. TO STA.

F.A.P. RTE.	SECTION	COUNTY	TOTAL SHEETS	SHEET NO.
741	(7.ZIRS-3	PIATT	63	15
CONTRACT NO. 70843				
ILLINOIS FED. AID PROJECT				