



SEC. 7 - T18N - R6E - 3RD PM

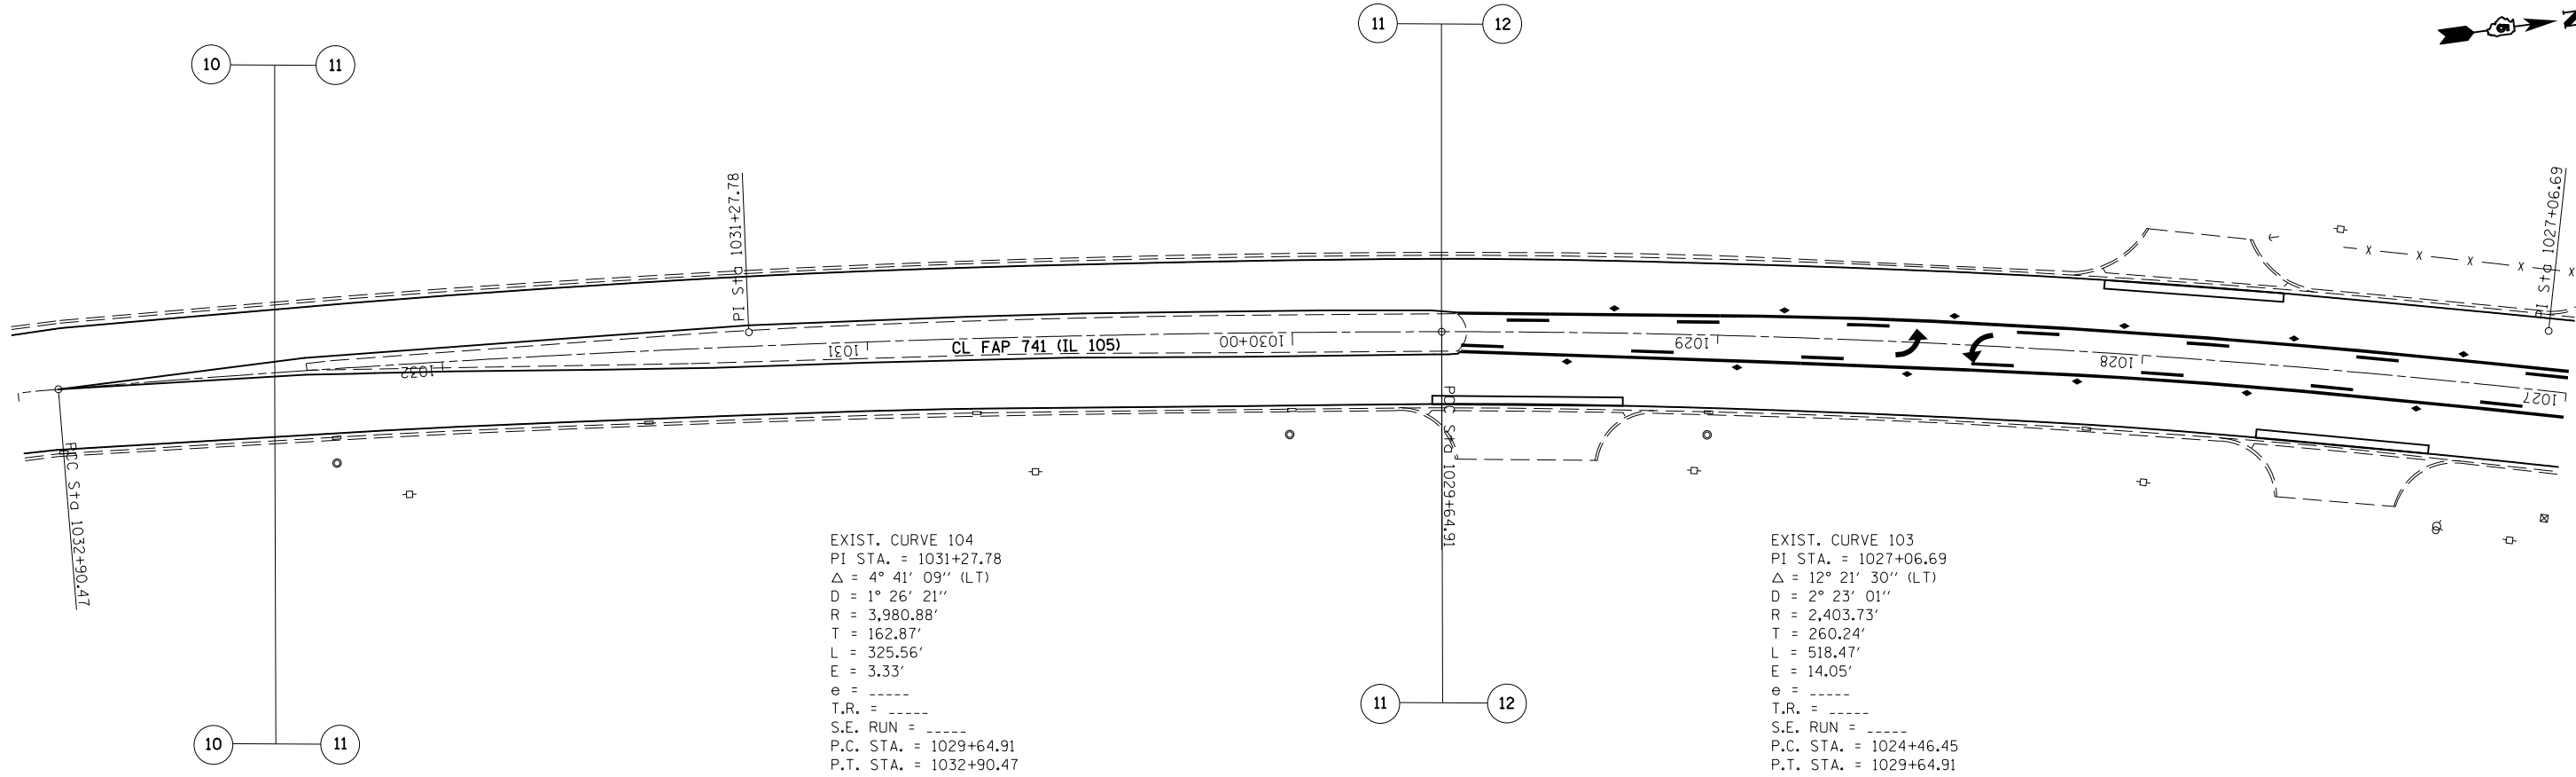

SEC. 7 - T18N - R6E - 3RD PM

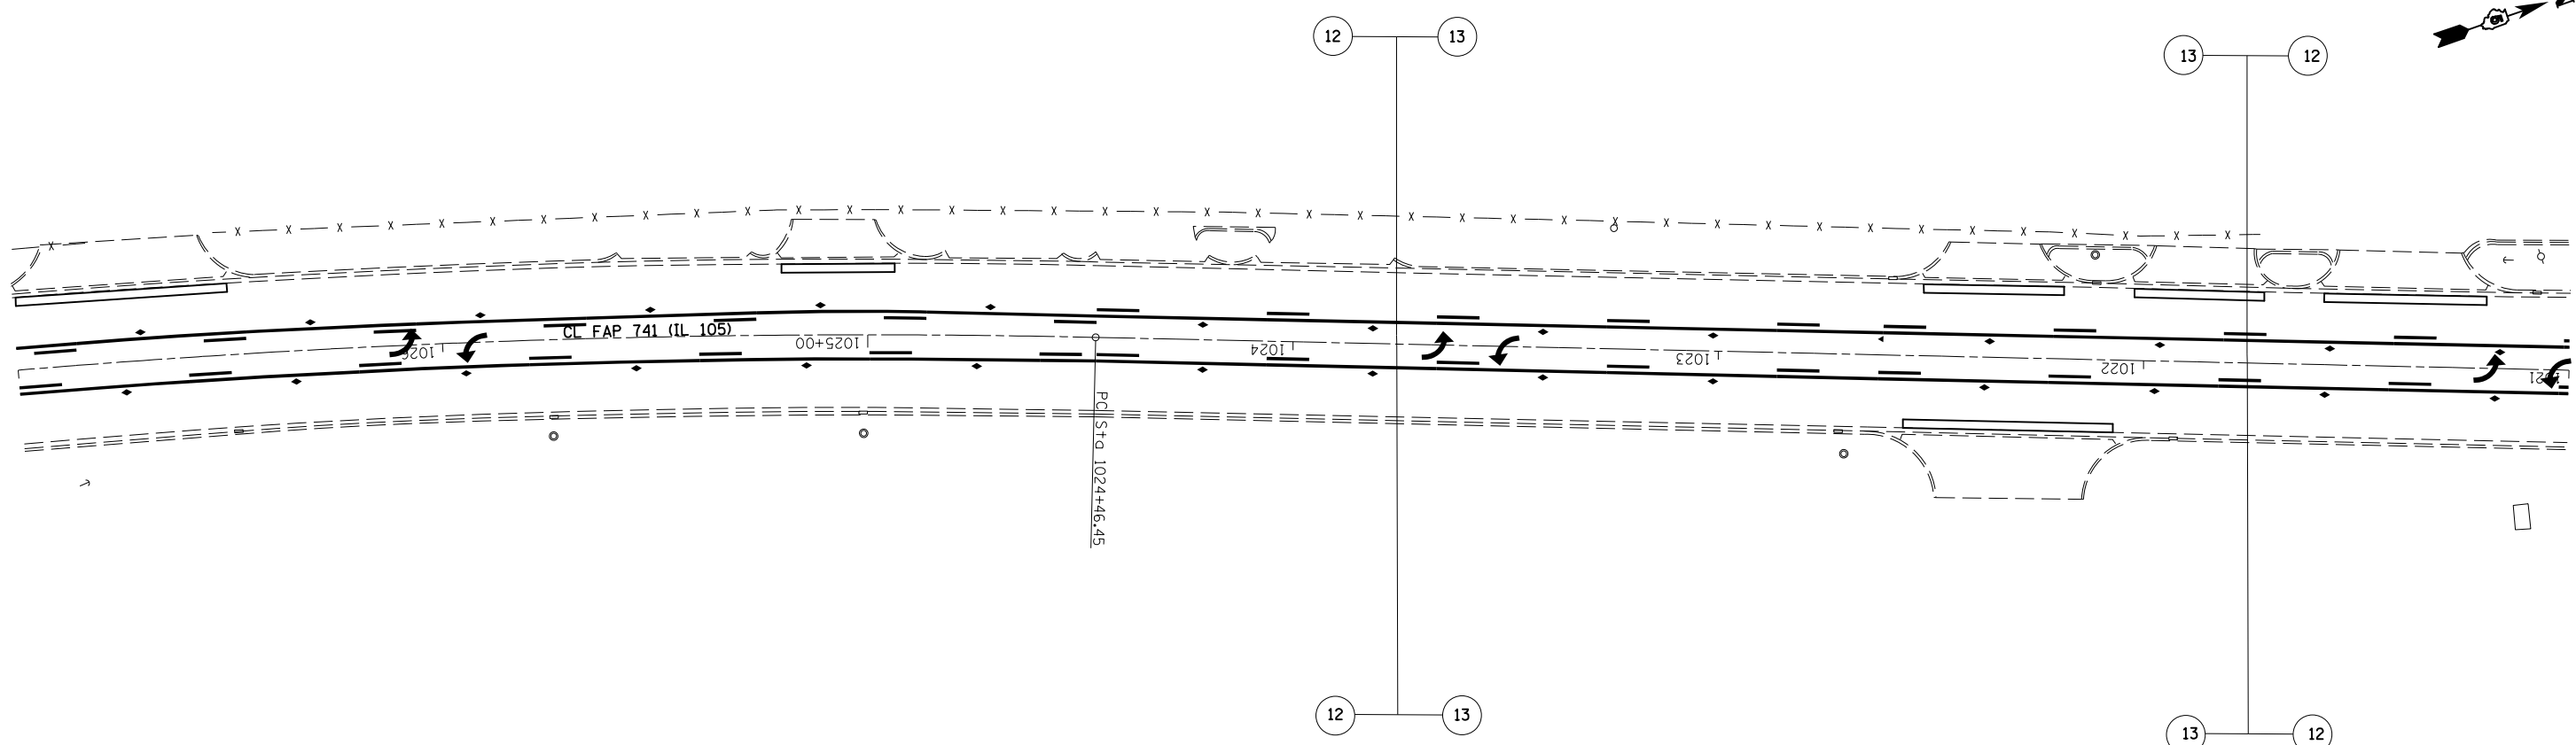

FILE NAME =	USER NAME = ceerlockjd	DESIGNED -	REVISED -	<b>STATE OF ILLINOIS DEPARTMENT OF TRANSPORTATION</b>	<b>PLAN SHEET</b>			F.A.P. RTE.	SECTION	COUNTY	TOTAL SHEETS	SHEET NO.
et:\pwork\pwork\ceerlockjd\0388189\0388189.dgn	70843-shr-dblprf_20.dgn	DRAWN -	REVISED -		741	(7,Z)RS-3	Platt	63	45			
	PLOT SCALE = 40.0000' / in.	CHECKED -	REVISED -		SCALE: SHEET NO. 7 OF 15 SHEETS STA. 1033+00 TO STA. 1021+00			CONTRACT NO. 70843				
	PLOT DATE = 4/10/2014	DATE -	REVISED -		ILLINOIS FED. AID PROJECT							