


| | |
|--------------|--|
| DATE | |
| BY | |
| SURVEYED | |
| PLOTTED | |
| TEMPLATE | |
| AREAS | |
| CHECKED | |
| FINAL SURVEY | |
| NOTE BOOK | |
| NO. | |

| | |
|-----------------|--|
| DATE | |
| BY | |
| SURVEYED | |
| PLOTTED | |
| TEMPLATE | |
| AREAS | |
| CHECKED | |
| ORIGINAL SURVEY | |
| NOTE BOOK | |
| NO. | |

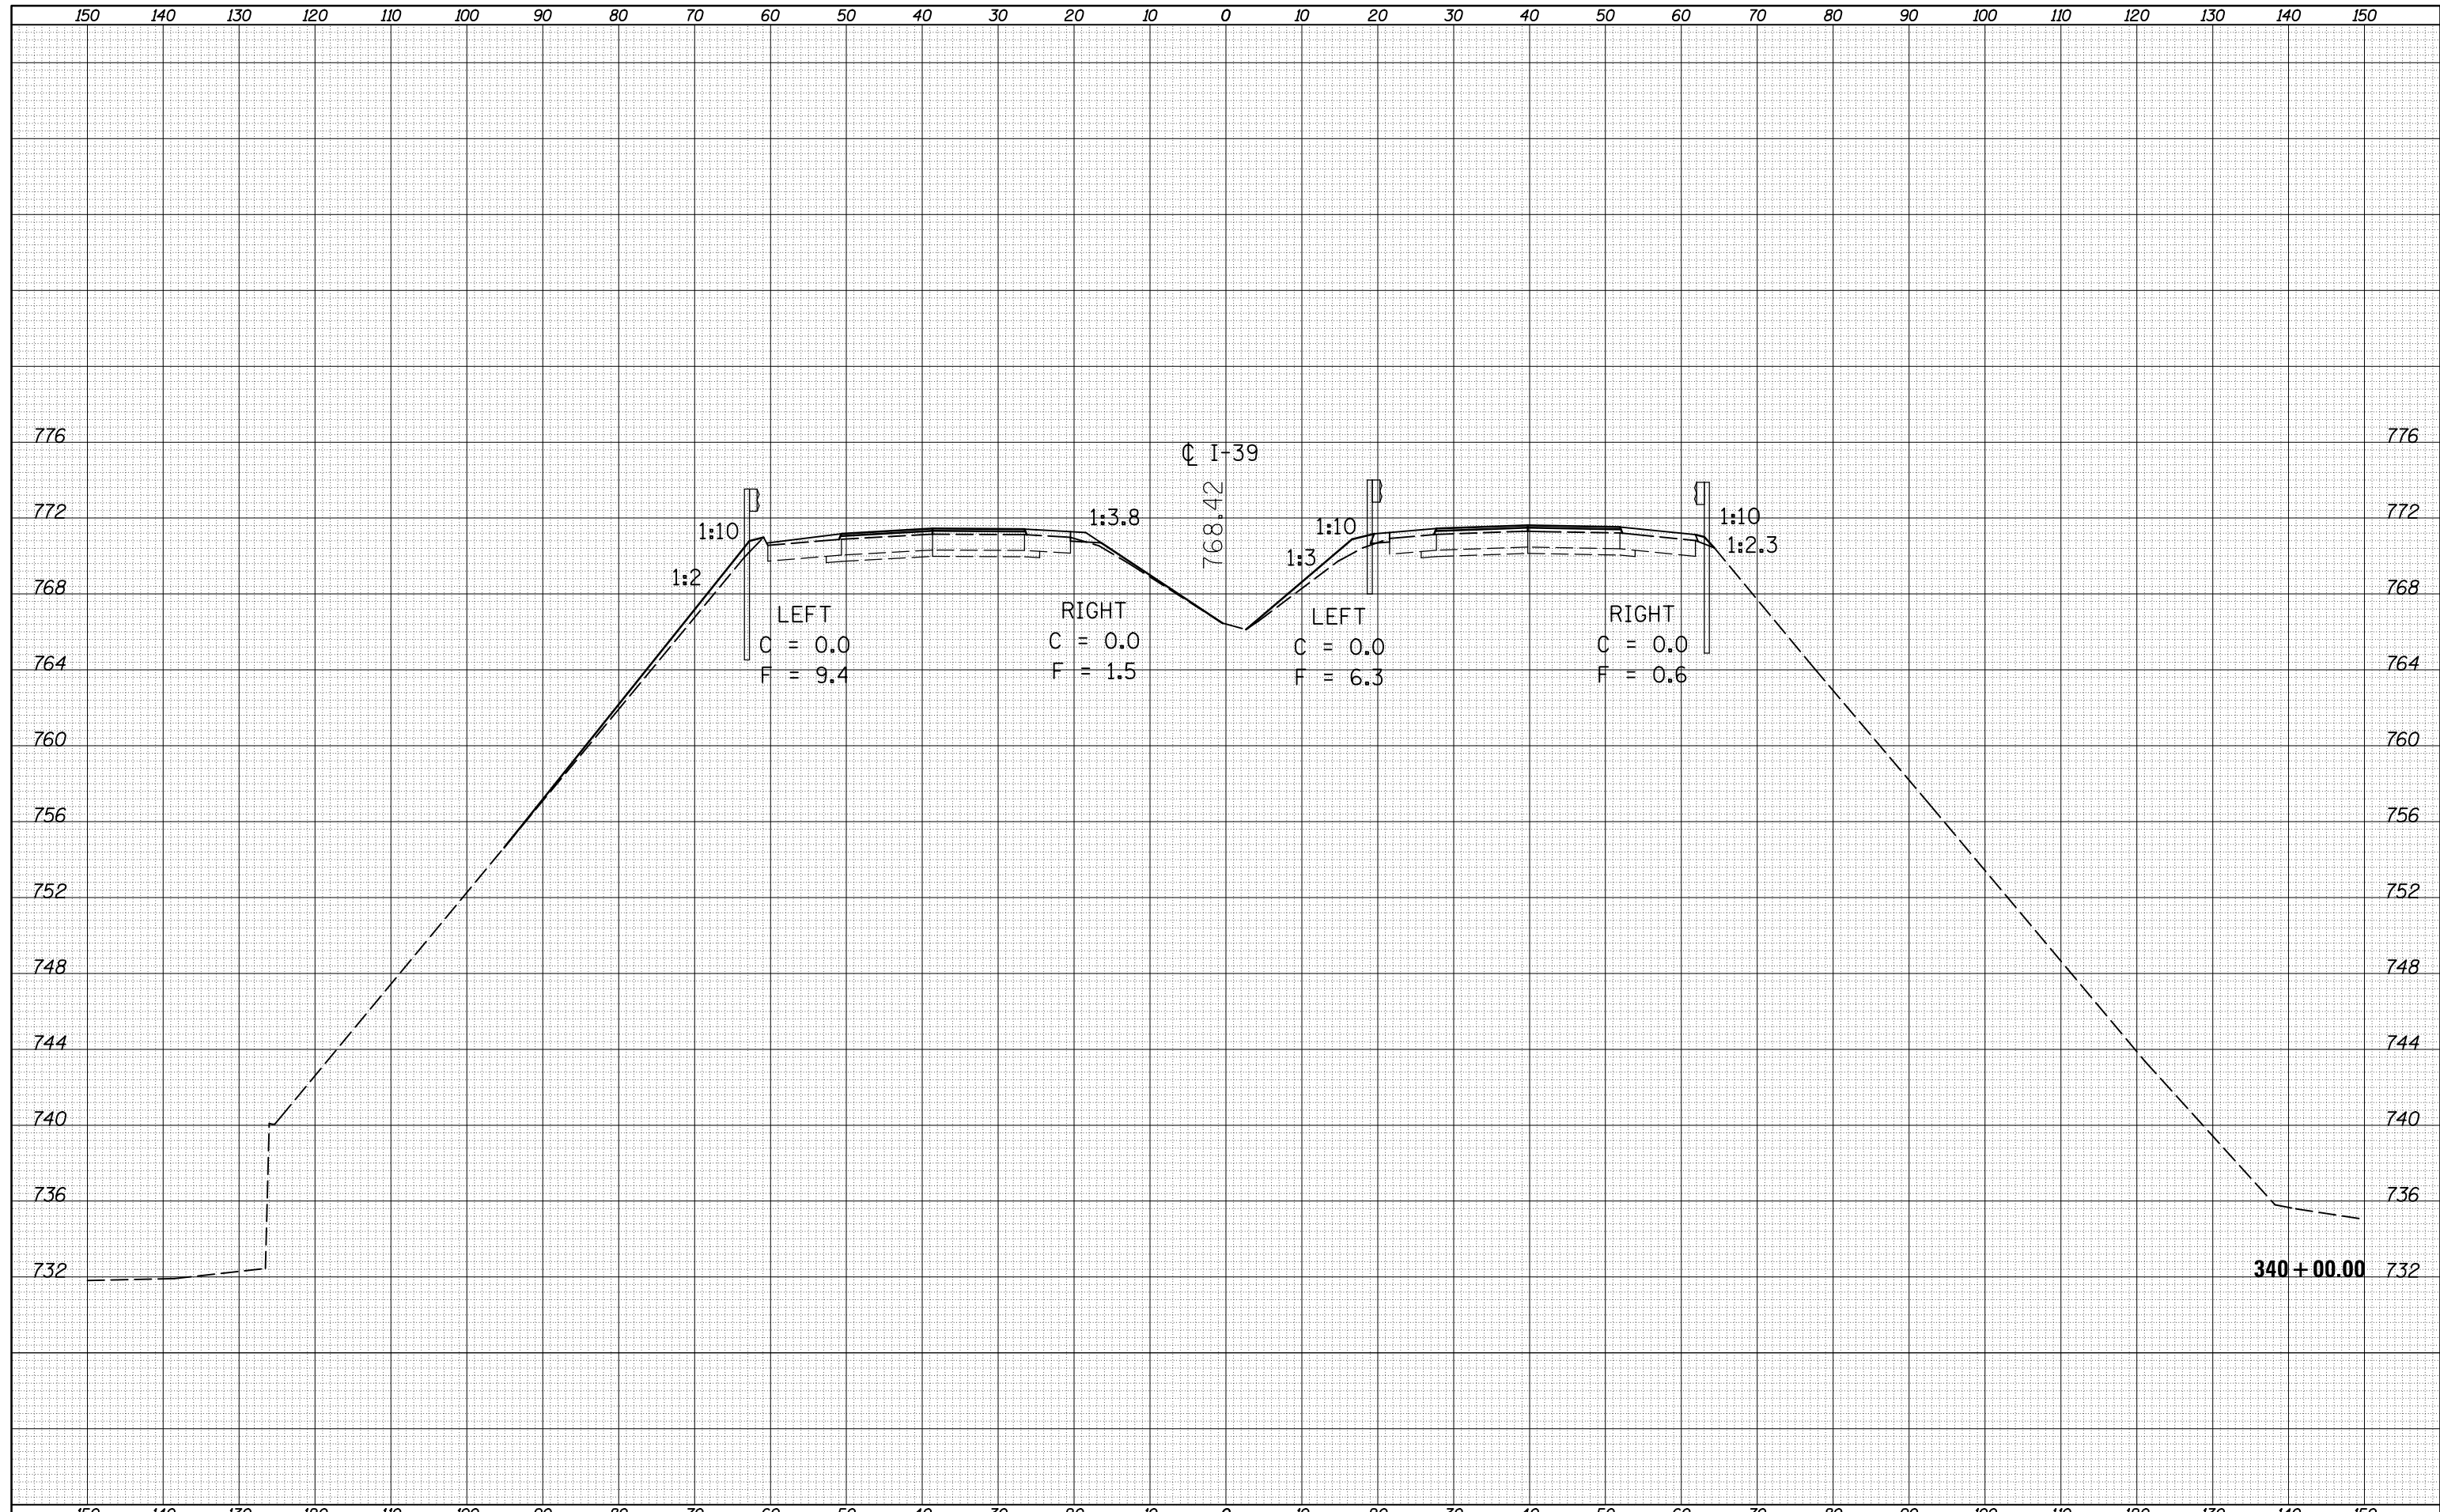

| | | | | | | | | | | | | |
|--|-----------------------------|------------|-----------|---|--|----------|--------------|----------------|-------------------|---------------------------|--------------|-----------|
| FILE NAME = | USER NAME = berganaj | DESIGNED - | REVISED - | STATE OF ILLINOIS DEPARTMENT OF TRANSPORTATION | CROSS SECTION SHEETS (I-39 - CRC SECTION) | | | F.A.I. RTE. | SECTION | COUNTY | TOTAL SHEETS | SHEET NO. |
| c:\pw_work\pwwork\berganaj\d8373914\0570A20-SH | T-XS-I39_Location_2.dgn | DRAWN - | REVISED - | | | | | 39 | (57-3,57-4)RS | MCLEAN | 94 | 71 |
| | PLOT SCALE = 20.0000' / in. | CHECKED - | REVISED - | | CONTRACT NO. 70A20 | | | | | | | |
| *MODELNAME* | PLOT DATE = 3/18/2014 | DATE - | REVISED - | | SCALE: | SHEET 22 | OF 45 SHEETS | STA. 340+00.00 | TO STA. 340+00.00 | ILLINOIS FED. AID PROJECT | | |