


DATE	
BY	
SURVEYED	
PLOTTED	
TEMPLATE	
AREAS	
CHECKED	
FINAL SURVEY	
NOTE BOOK	
NO.	

DATE	
BY	
SURVEYED	
PLOTTED	
TEMPLATE	
AREAS	
CHECKED	
ORIGINAL SURVEY	
NOTE BOOK	
NO.	

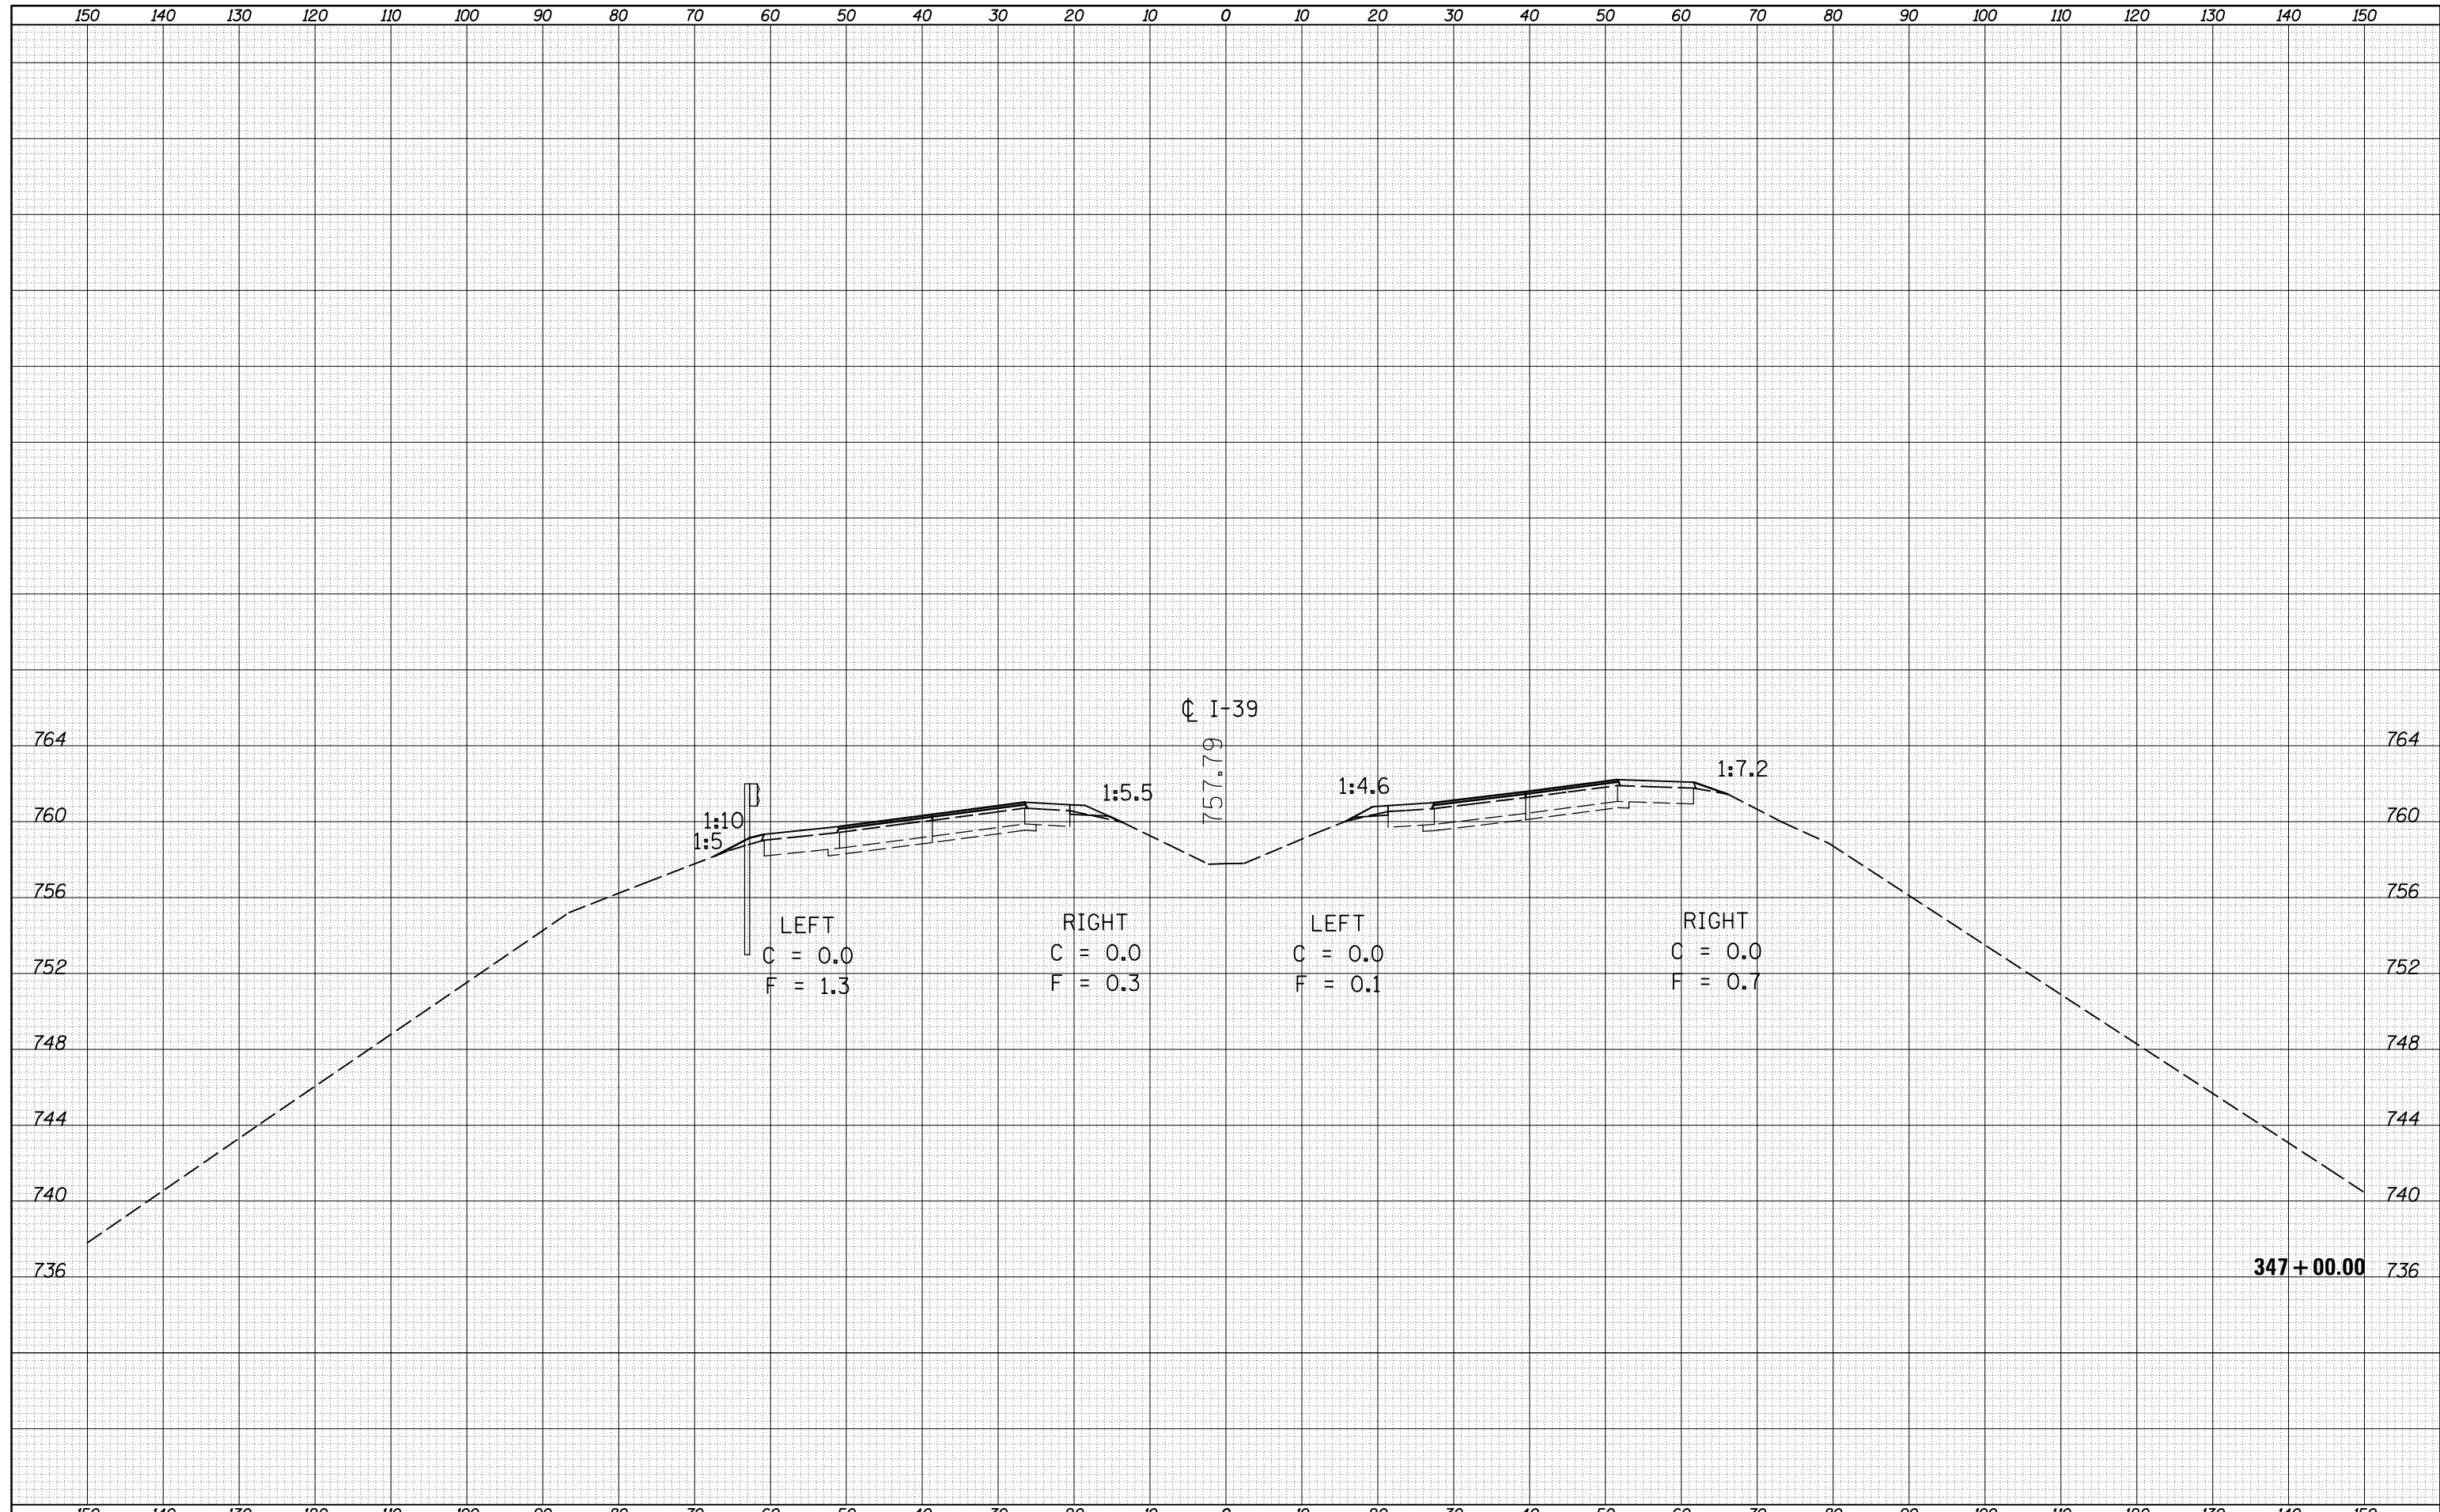

FILE NAME =	USER NAME = berganaj	DESIGNED -	REVISIED -	STATE OF ILLINOIS DEPARTMENT OF TRANSPORTATION	CROSS SECTION SHEETS (I-39 - CRC SECTION)	F.A.I. RTE.	SECTION	COUNTY	TOTAL SHEETS	SHEET NO.	
c:\pw_work\pwwork\berganaj\d8373914\0570A20-SH	T-XS-I39_Location_2.dgn	DRAWN -	REVISIED -			39	(57-3,57-4)RS	MCLEAN	94	78	
	PLOT SCALE = 20.0000' / in.	CHECKED -	REVISIED -			CONTRACT NO. 70A20					
MODELNAME	PLOT DATE = 3/18/2014	DATE -	REVISIED -			SCALE:	SHEET 29 OF 45 SHEETS	STA. 347+00.00 TO STA. 347+00.00	ILLINOIS FED. AID PROJECT		