

CLINTON /U.S. 51
(DEWITT COUNTY)

LIMITS ENDS
STATION 1518+65.00
(COUNTY LINE)

STATION 1170+95.00

URBAN STA. 749+75.00

RURAL STA. 704+89.00


URBAN

URBAN STA. 890+22.00

RURAL

STATION 299+10.00

LIMITS BEGINS
STATION 254+95.00

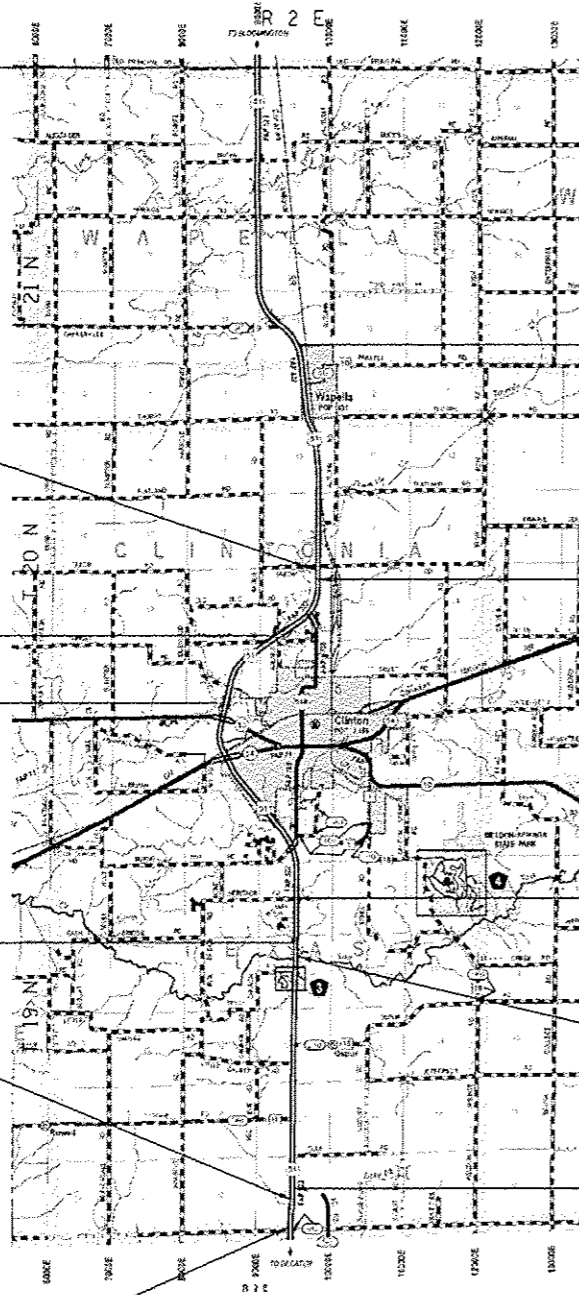

RURAL STA. 1320+20.00

URBAN

STATION EQUATION:
STA. 802+56.61 (BK) =
STA. 1165+21.68 (AH)


STATION EQUATION:
STA. 944+00.00 (BK) =
STA. 544+42.74 (AH)

STATION EQUATION:
STA. 880+16.13 (BK) =
STA. 880+15.45 (AH)

STATION EQUATION:
STA. 335+00.00 (BK) =
STA. 736+14.79 (AH)

NET LENGTH = 74,107 FT = 14.0 MILE
GROSS LENGTH = 74,107 FT = 14.0 MILE

CHENOA /U.S. 24
(MCLEAN COUNTY)

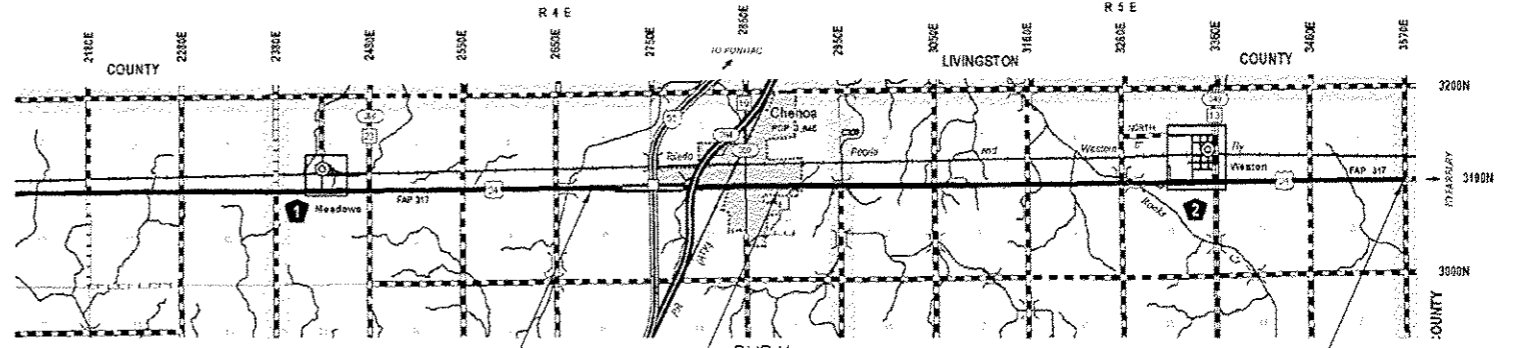

LIMITS BEGINS
STATION 1521+80.00

STATION EQUATION:
STA. 1604+68.00 (BK) =
STA. 0+00.00 (AH)

LIMITS ENDS
STATION 368+50.00
(COUNTY LINE)

NET LENGTH = 40,128 FT = 7.6 MILE
GROSS LENGTH = 40,128 FT = 7.6 MILE

• MCLEAN & DEWITT COUNTIES
•• FAP 317 & FAP 322

FILE NAME =	USER NAME = oearlock_yd	DESIGNED -	REVISED -
o:\p\work\p\dos\oearlock_yd\2379826\	70031-ah-recover.dgn	DRAWN -	REVISED -
	PLOT SCALE = 40,000' / in.	CHECKED -	REVISED -
MODELNAME =	PLOT DATE = 3/19/2014	DATE = 01/30/14	REVISED -

STATE OF ILLINOIS
DEPARTMENT OF TRANSPORTATION

LOCATION MAPS

SCALE: N/A SHEET 1 OF 1 SHEETS STA. TO STA.

F.A.P. RTE.	SECTION	COUNTY	TOTAL SHEETS	SHEET NO.
••	D5 PATCHING 2014-1	•	6	3
			CONTRACT NO. 70A34	
ILLINOIS FED. AID PROJECT				