
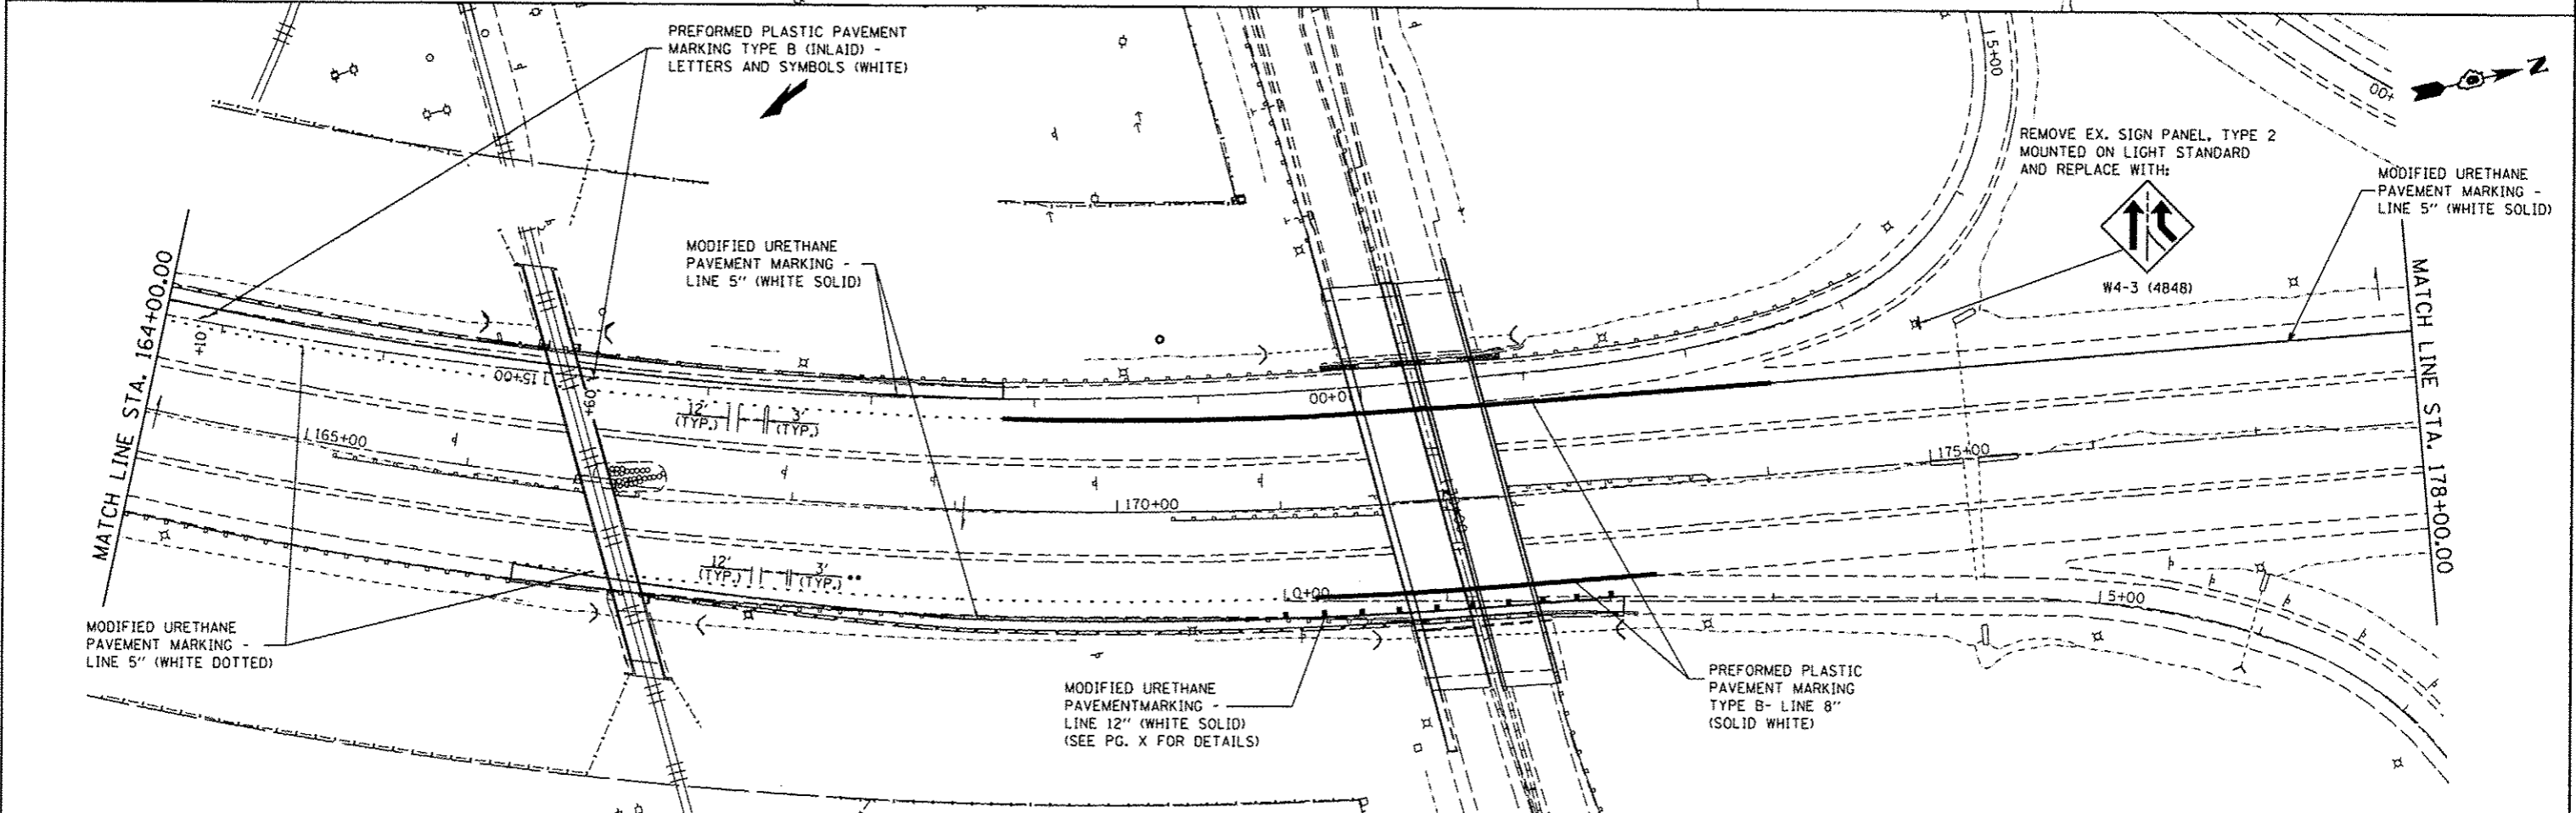


•• SEE PAGE XX OF PLANS FOR PAVEMENT MARKING STANDARD

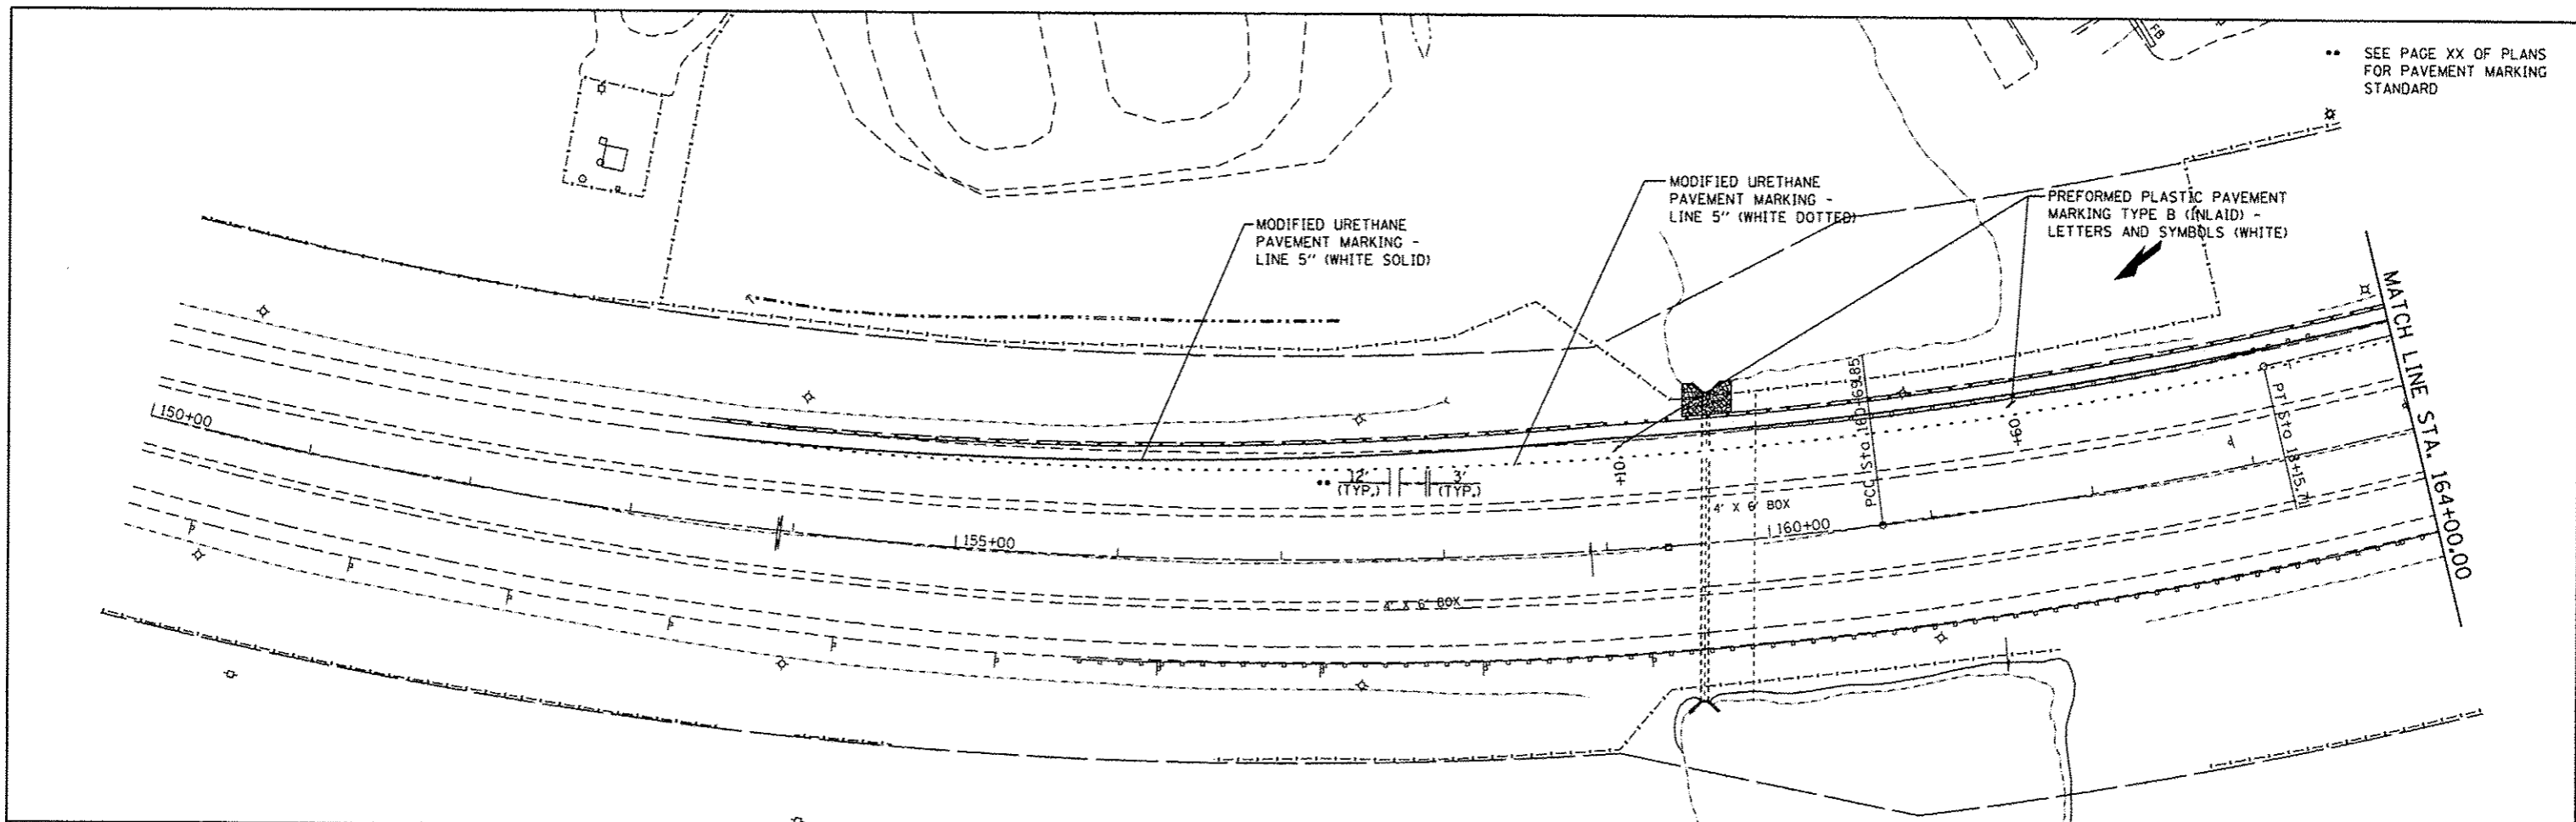

FILE NAME :	USER NAME :	DESIGNED :	REVISED :
ci:\pw_vork\puidot\sparkgw\d0326237\067	sparkgw	-	-
	P190-ah1-pavt_markings.dgn	DRAWN :	REVISED :
		-	-
	PLOT SCALE = 100.0000 ' / in.	CHECKED :	REVISED :
		-	-
	PLOT DATE = Oct-17-2013 09:57:22AM	DATE :	REVISED :
		-	-

**STATE OF ILLINOIS  
DEPARTMENT OF TRANSPORTATION**

**SIGNING AND STRIPING PLAN**

SCALE: 1"=50' SHEET 1 OF 1 SHEETS STA. 153+41.80 TO STA. 174+98.00

F.A.I. RTE.	SECTION	COUNTY	TOTAL SHEETS	SHEET NO.
55	(84-31)-4	SANGAMON	56	21
				CONTRACT NO. 72F90
ILLINOIS FED. AID PROJECT				