


•• SEE PAGE XX OF PLANS FOR PAVEMENT MARKING STANDARD

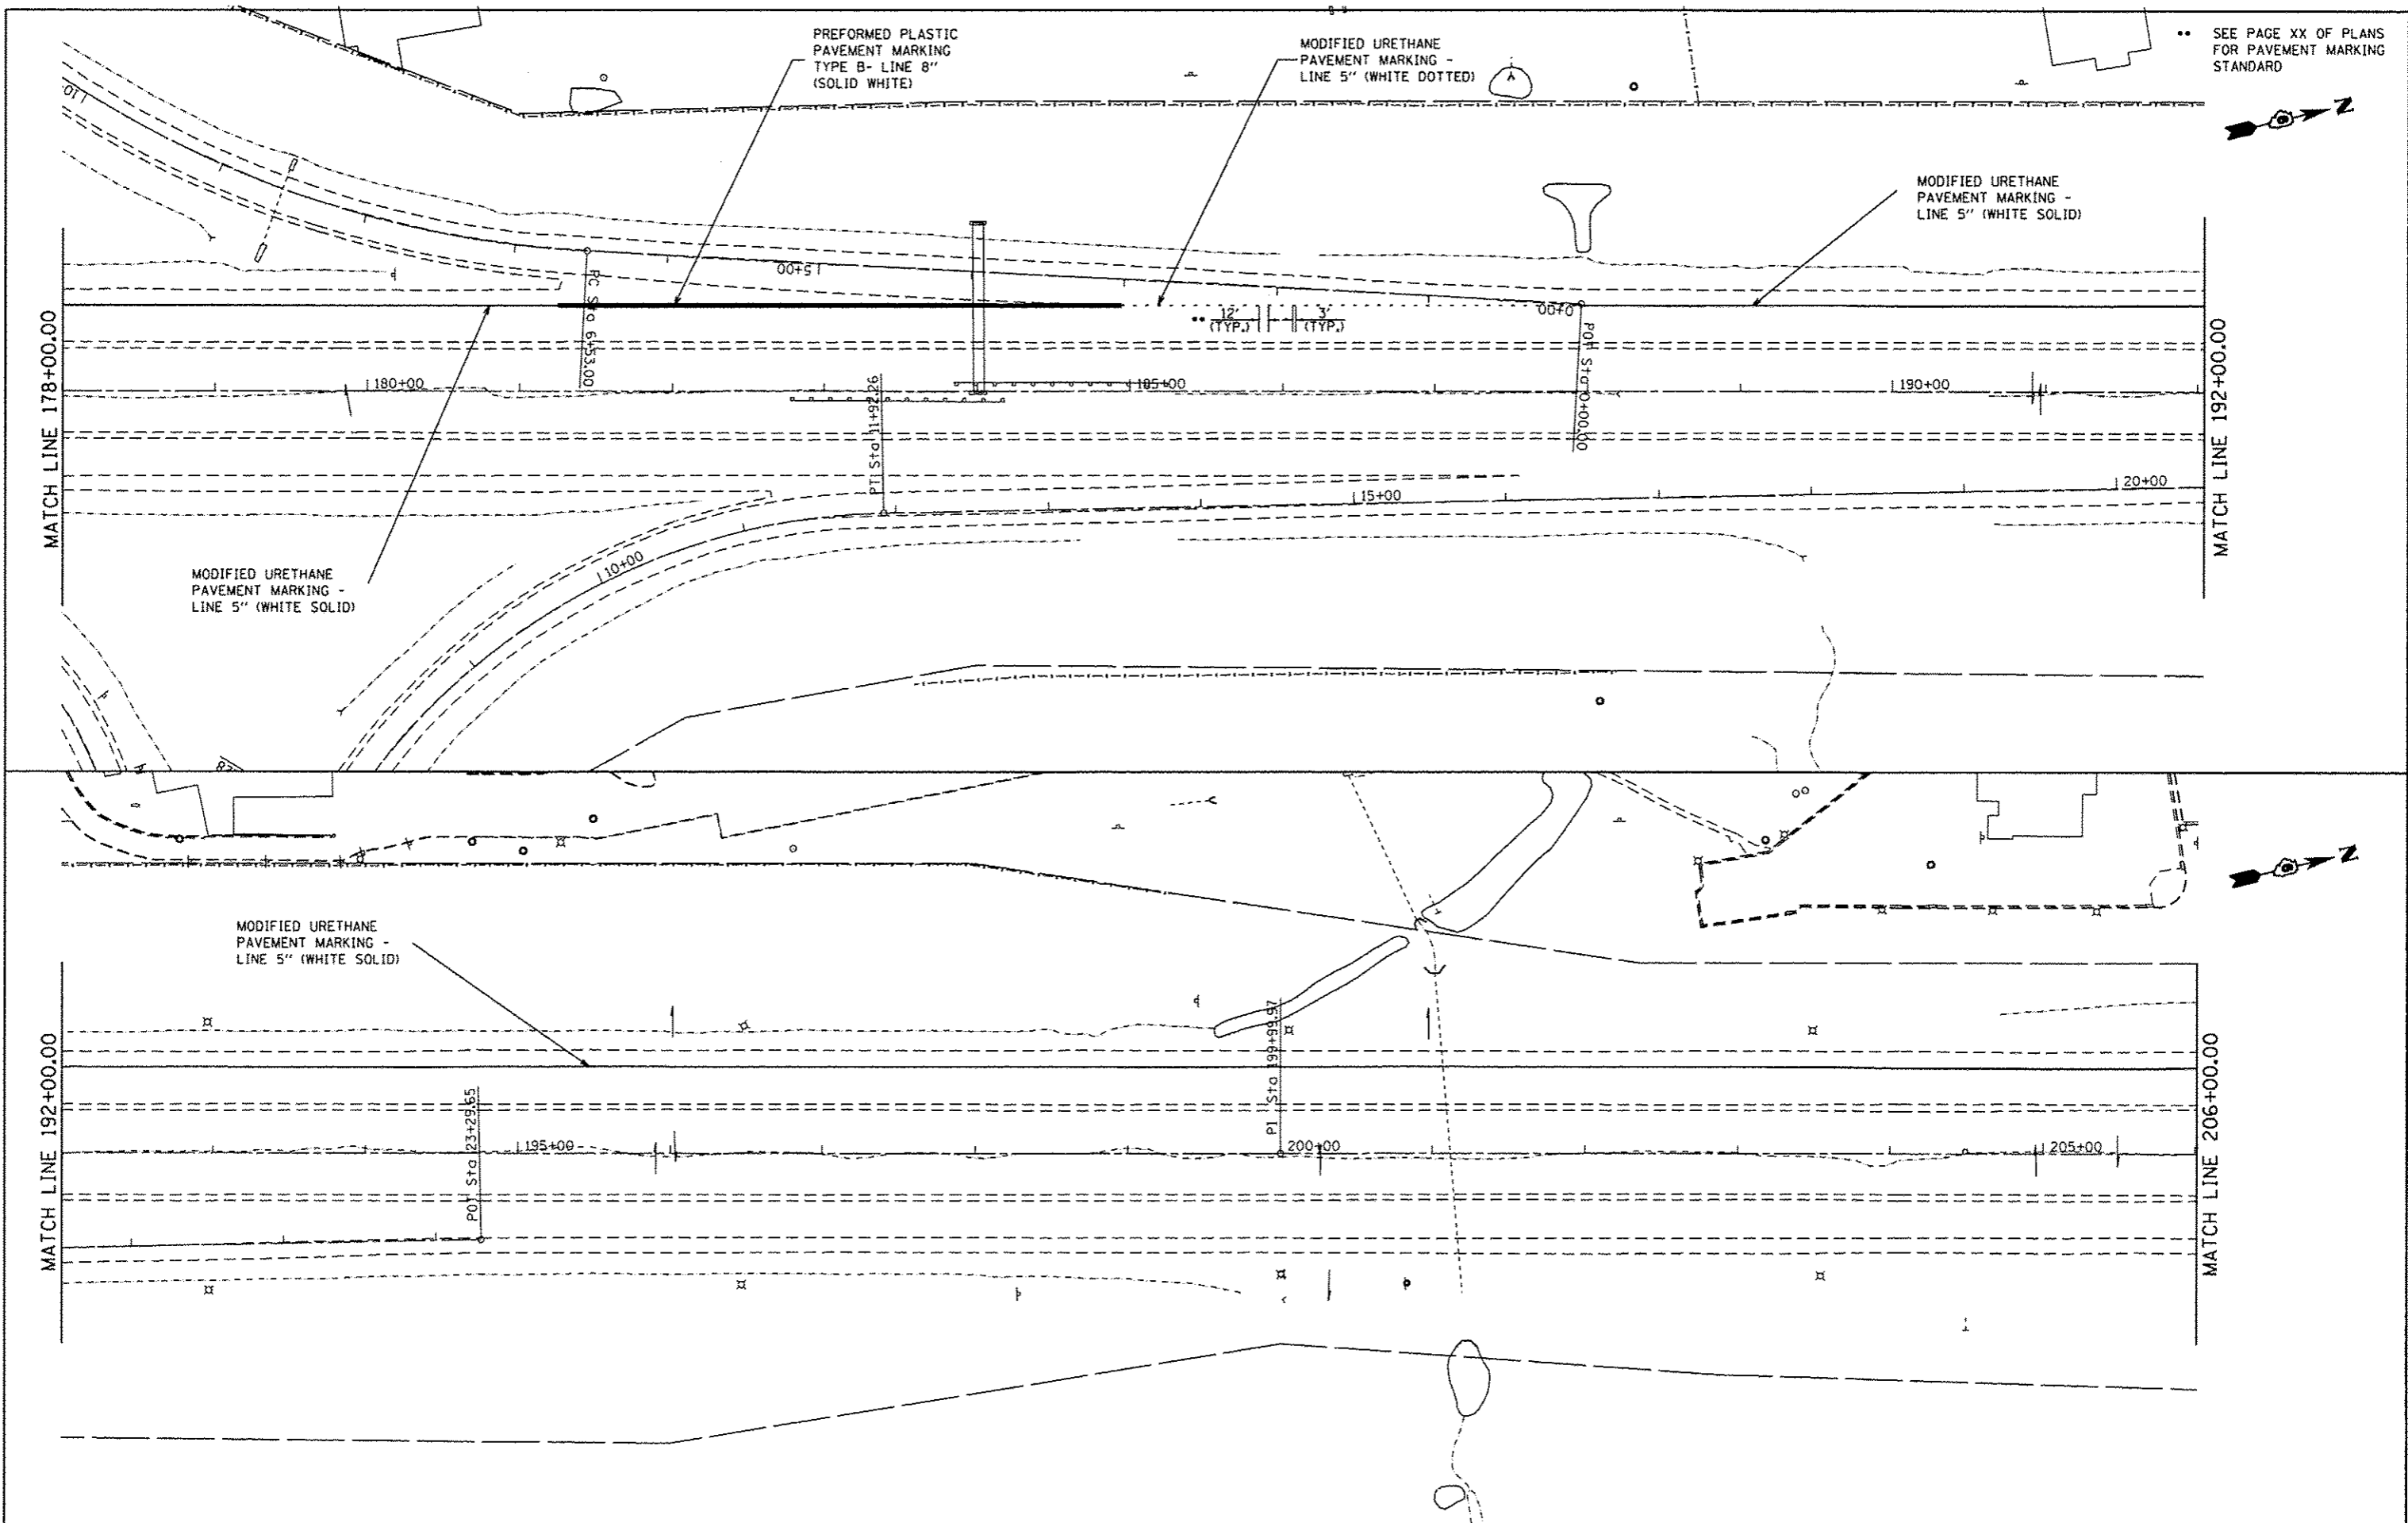

FILE NAME : c:\pwwork\pwwork\eparkgw\d9326237\0672\F98-sht-pavt.markings.dgn	USER NAME : eparkgw	DESIGNED -	REVISED -	<b>STATE OF ILLINOIS DEPARTMENT OF TRANSPORTATION</b>	<b>SIGNING AND STRIPING PLAN</b>		F.A.I. RTE.	SECTION	COUNTY	TOTAL SHEETS	SHEET NO.	
	PLOT SCALE = 100.0000' / in.	DRAWN -	REVISED -				55	(84-3)I-4	SANGAMON	56	22	
Default	PLOT DATE = Oct-17-2013 09:57:22AM	CHECKED -	REVISED -		SCALE:	SHEET	OF	SHEETS	STA.	TO STA.	ILLINOIS FED. AID PROJECT	
		DATE -	REVISED -									