

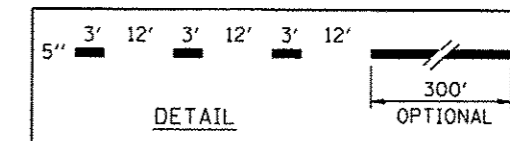


A - TAPERED ACCELERATION LANE

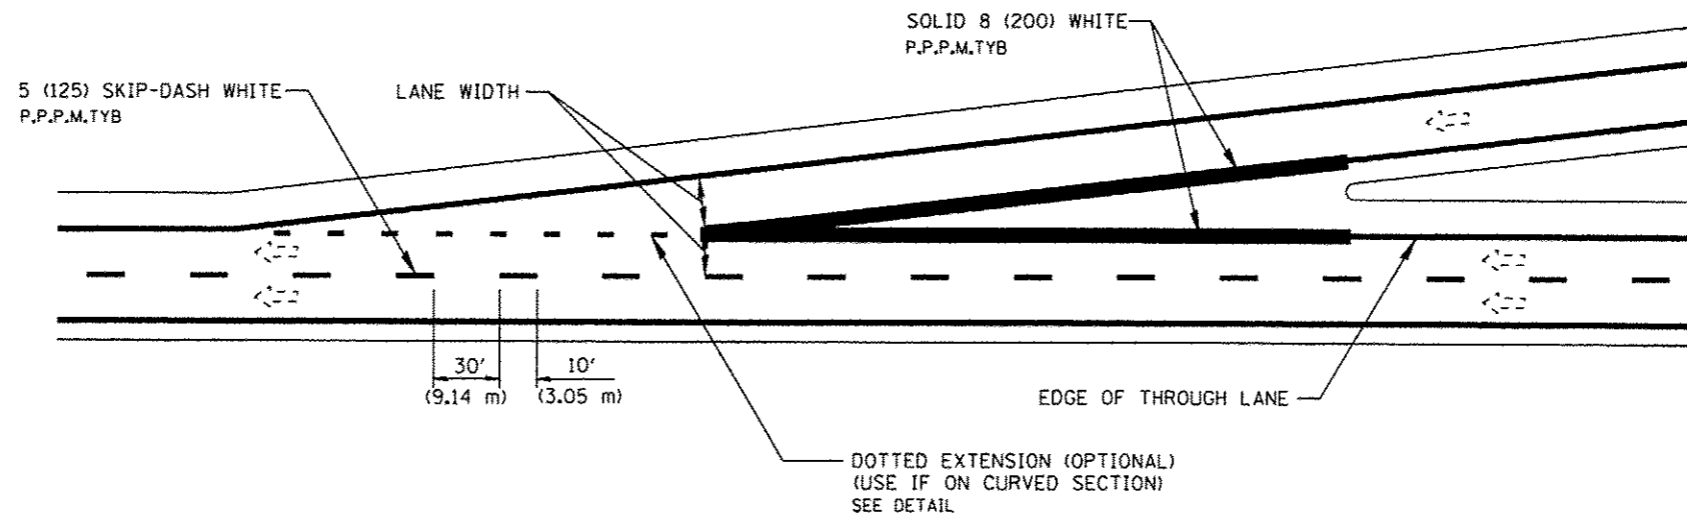

B - PARALLEL ACCELERATION LANE

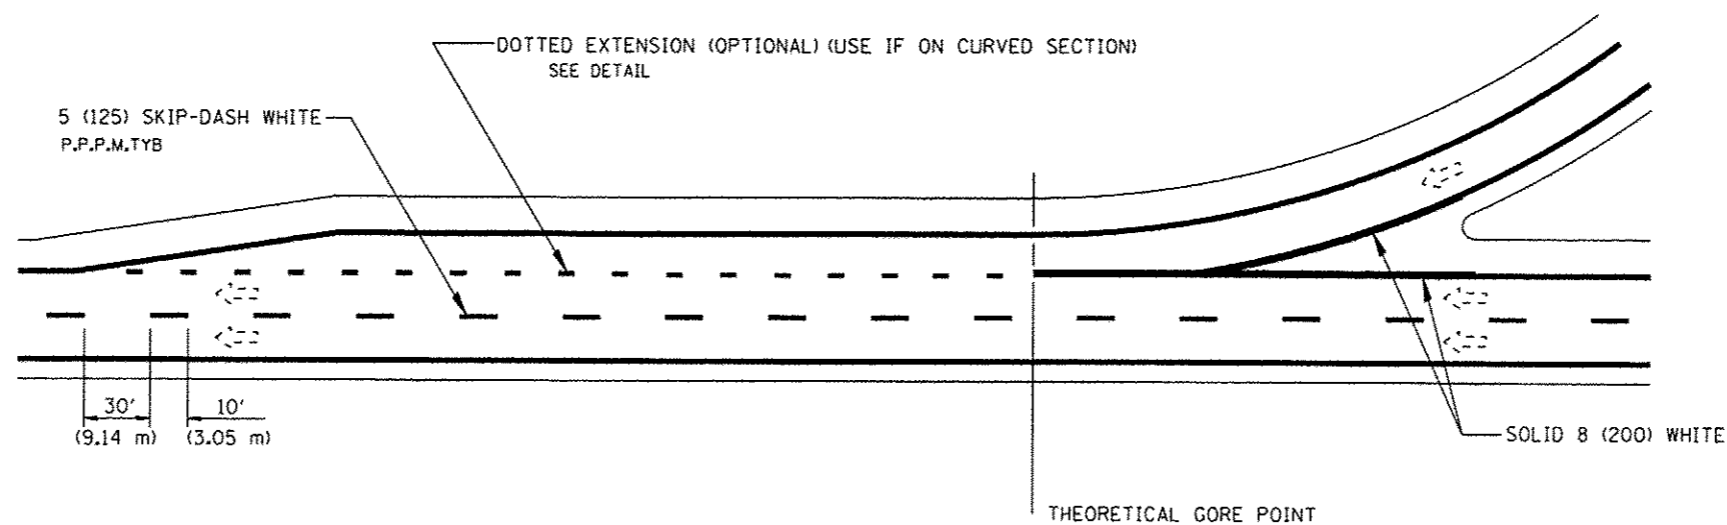

ENTRANCE RAMP MARKINGS

All dimensions are in inches (millimeters) unless otherwise noted.

FILE NAME =	USER NAME = sparksg	DESIGNED -	REVISED -	STATE OF ILLINOIS DEPARTMENT OF TRANSPORTATION	D6 PAVEMENT MARKING STANDARD ENTRANCE RAMP MARKINGS			F.A.I. RTE.	SECTION	COUNTY	TOTAL SHEETS	SHEET NO.
ei:\pw_work\pvidas\sparksg\d0326237\067	790-ent-detail.dgn	DRAWN -	REVISED -					55	(84-3)I-4	SANGAMON	56	29
Default	PLOT SCALE = 100.0000' / in.	CHECKED -	REVISED -		SCALE: SHEET OF SHEETS STA. TO STA.			CONTRACT NO. 72F90				
	PLOT DATE = Oct-17-2013 09:57:00AM	DATE -	REVISED -		ILLINOIS FED. AID PROJECT							