


STEVENSON DR / EAST LAKE SHORE DR TO SB I-55

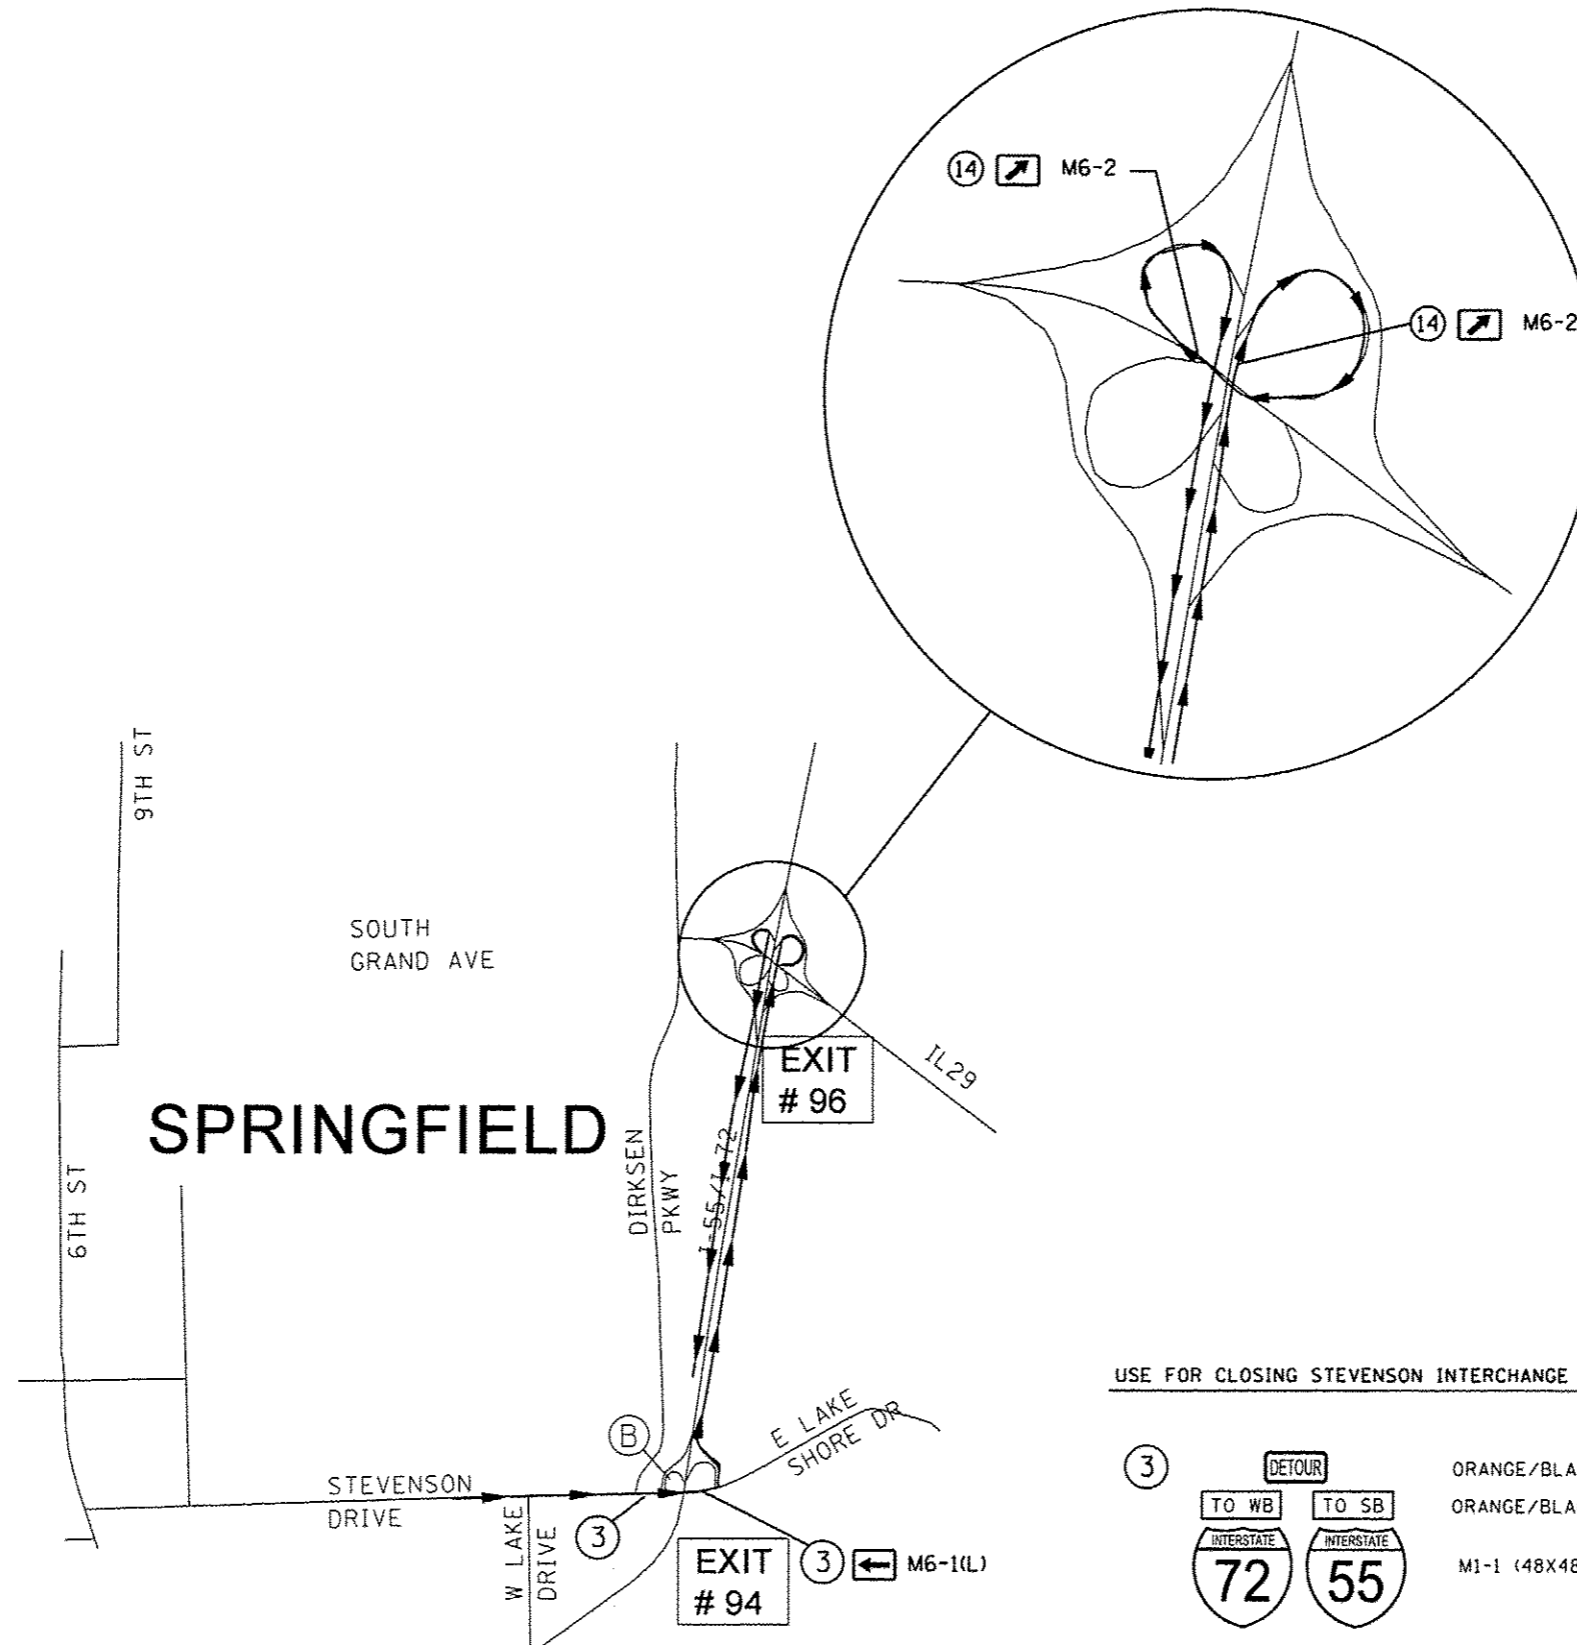

FILE NAME :	USER NAME :	DESIGNED :	REVISED :
c:\pwork\pwork\parkg\d8326237\067	sparkg	-	-
	FF90-sh1-detour sheets.dgn	DRAWN :	REVISED :
		-	-
	PLOT SCALE = 40,0000' / 1"	CHECKED :	REVISED :
		-	-
	PLOT DATE = Oct-17-2013 09:57:34AM	DATE :	REVISED :
		-	-

STATE OF ILLINOIS  
DEPARTMENT OF TRANSPORTATION

DETOUR SIGNING PLAN			
SCALE:	SHEET	OF	SHEETS
	STA.		TO STA.

F.A.I. RTE.	SECTION	COUNTY	TOTAL SHEETS	SHEET NO.
55	(84-3)1-4	SANGAMON	56	35
CONTRACT NO. 72F90			ILLINOIS FED. AID PROJECT	