


DATE	
BY	
FINAL SURVEY	
PLOTTED	
NOTE BOOK	
AREAS	
AREAS CHECKED	

DATE	
BY	
SURVEYED	
TEMPLATE	
NOTE BOOK	
AREAS	
AREAS CHECKED	

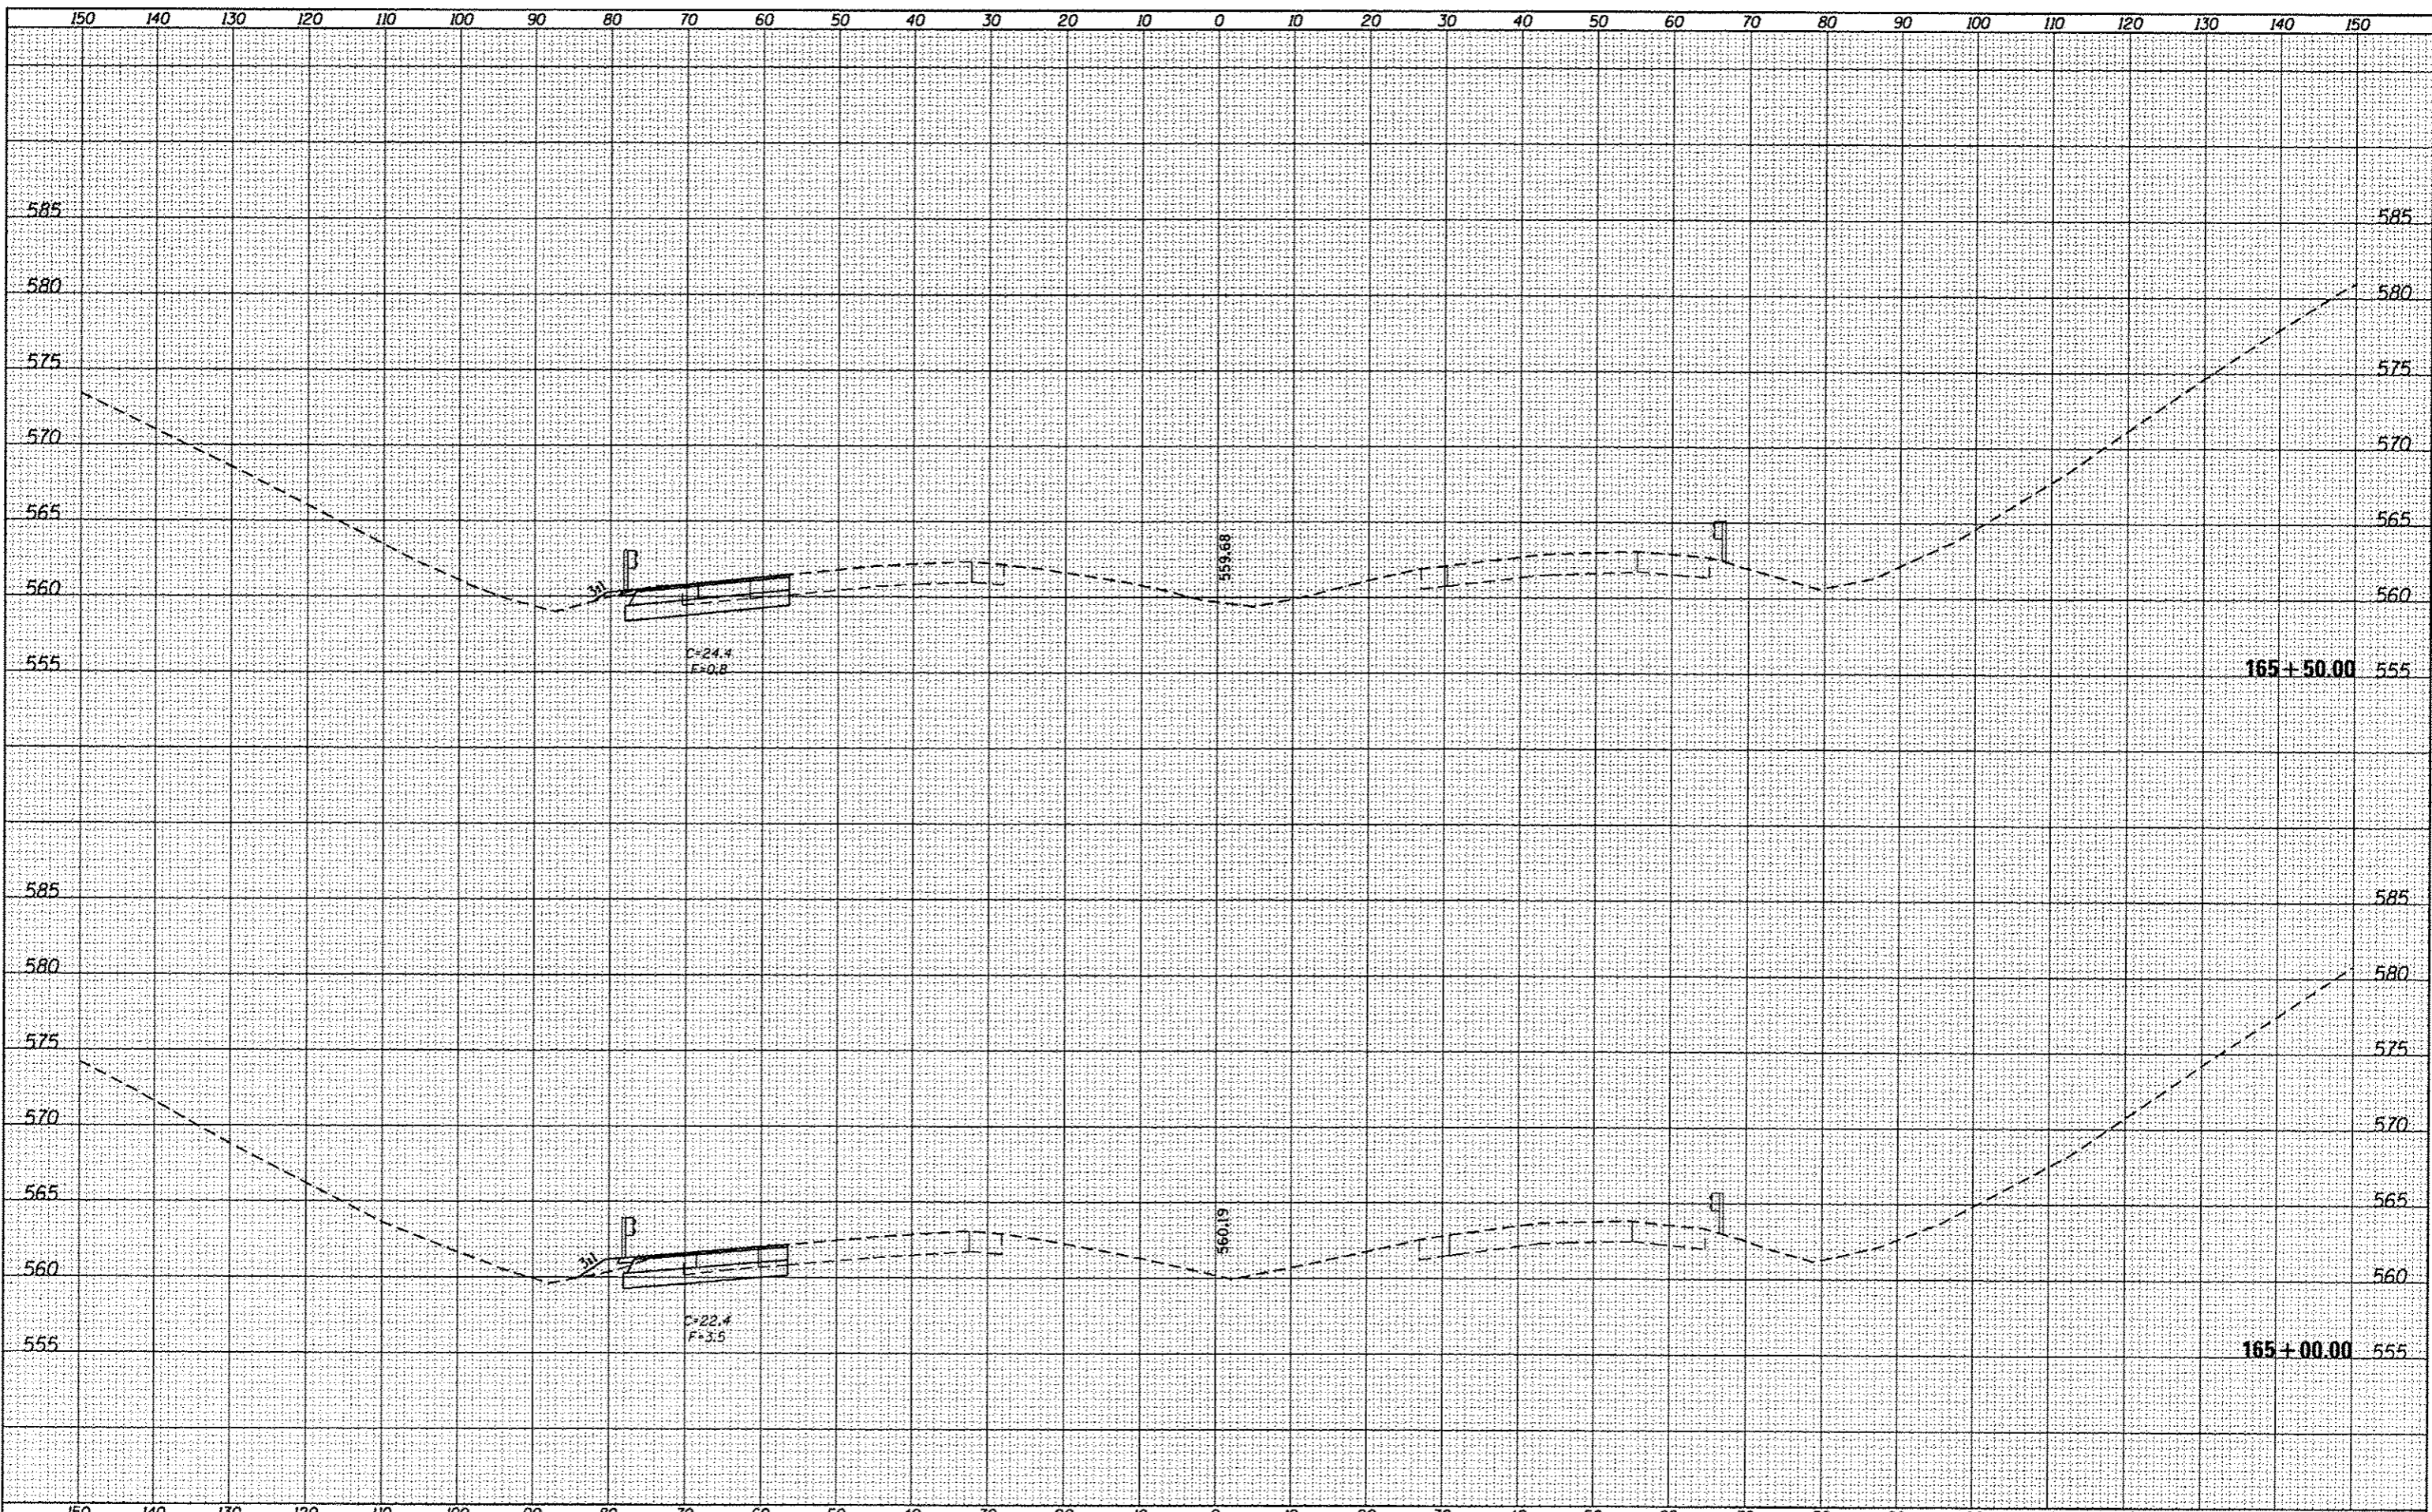

FILE NAME :  
 c:\pwork\pwork\sporkagu\d9326237\0672f98-ahf-kash.t.dgn

USER NAME : sporkagu  
 DESIGNED -  
 DRAWN -  
 PLOT SCALE = 20.0000' / 1"  
 PLOT DATE = Oct-17-2013 09:57:45AM

DESIGNED -  
 DRAWN -  
 CHECKED -  
 DATE -

REVISED -  
 REVISED -  
 REVISED -  
 REVISED -

STATE OF ILLINOIS  
 DEPARTMENT OF TRANSPORTATION

I-55 CROSS SECTIONS  
 SCALE: SHEET 9 OF 16 SHEETS STA. 165+00.00 TO STA. 165+50.00

F.A.T. RTE.	SECTION	COUNTY	TOTAL SHEETS	SHEET NO.
55	(84-311-4	SANGAMON	56	48
CONTRACT NO. 72F90			ILLINOIS FED. AID PROJECT	