


DATE	
BY	
FINAL SURVEY	
SURVEYED	
PLOTTED	
NOTE BOOK	
AREA	
CHECKED	

DATE	
BY	
ORIGINAL SURVEY	
SURVEYED	
PLOTTED	
NOTE BOOK	
AREA	
CHECKED	

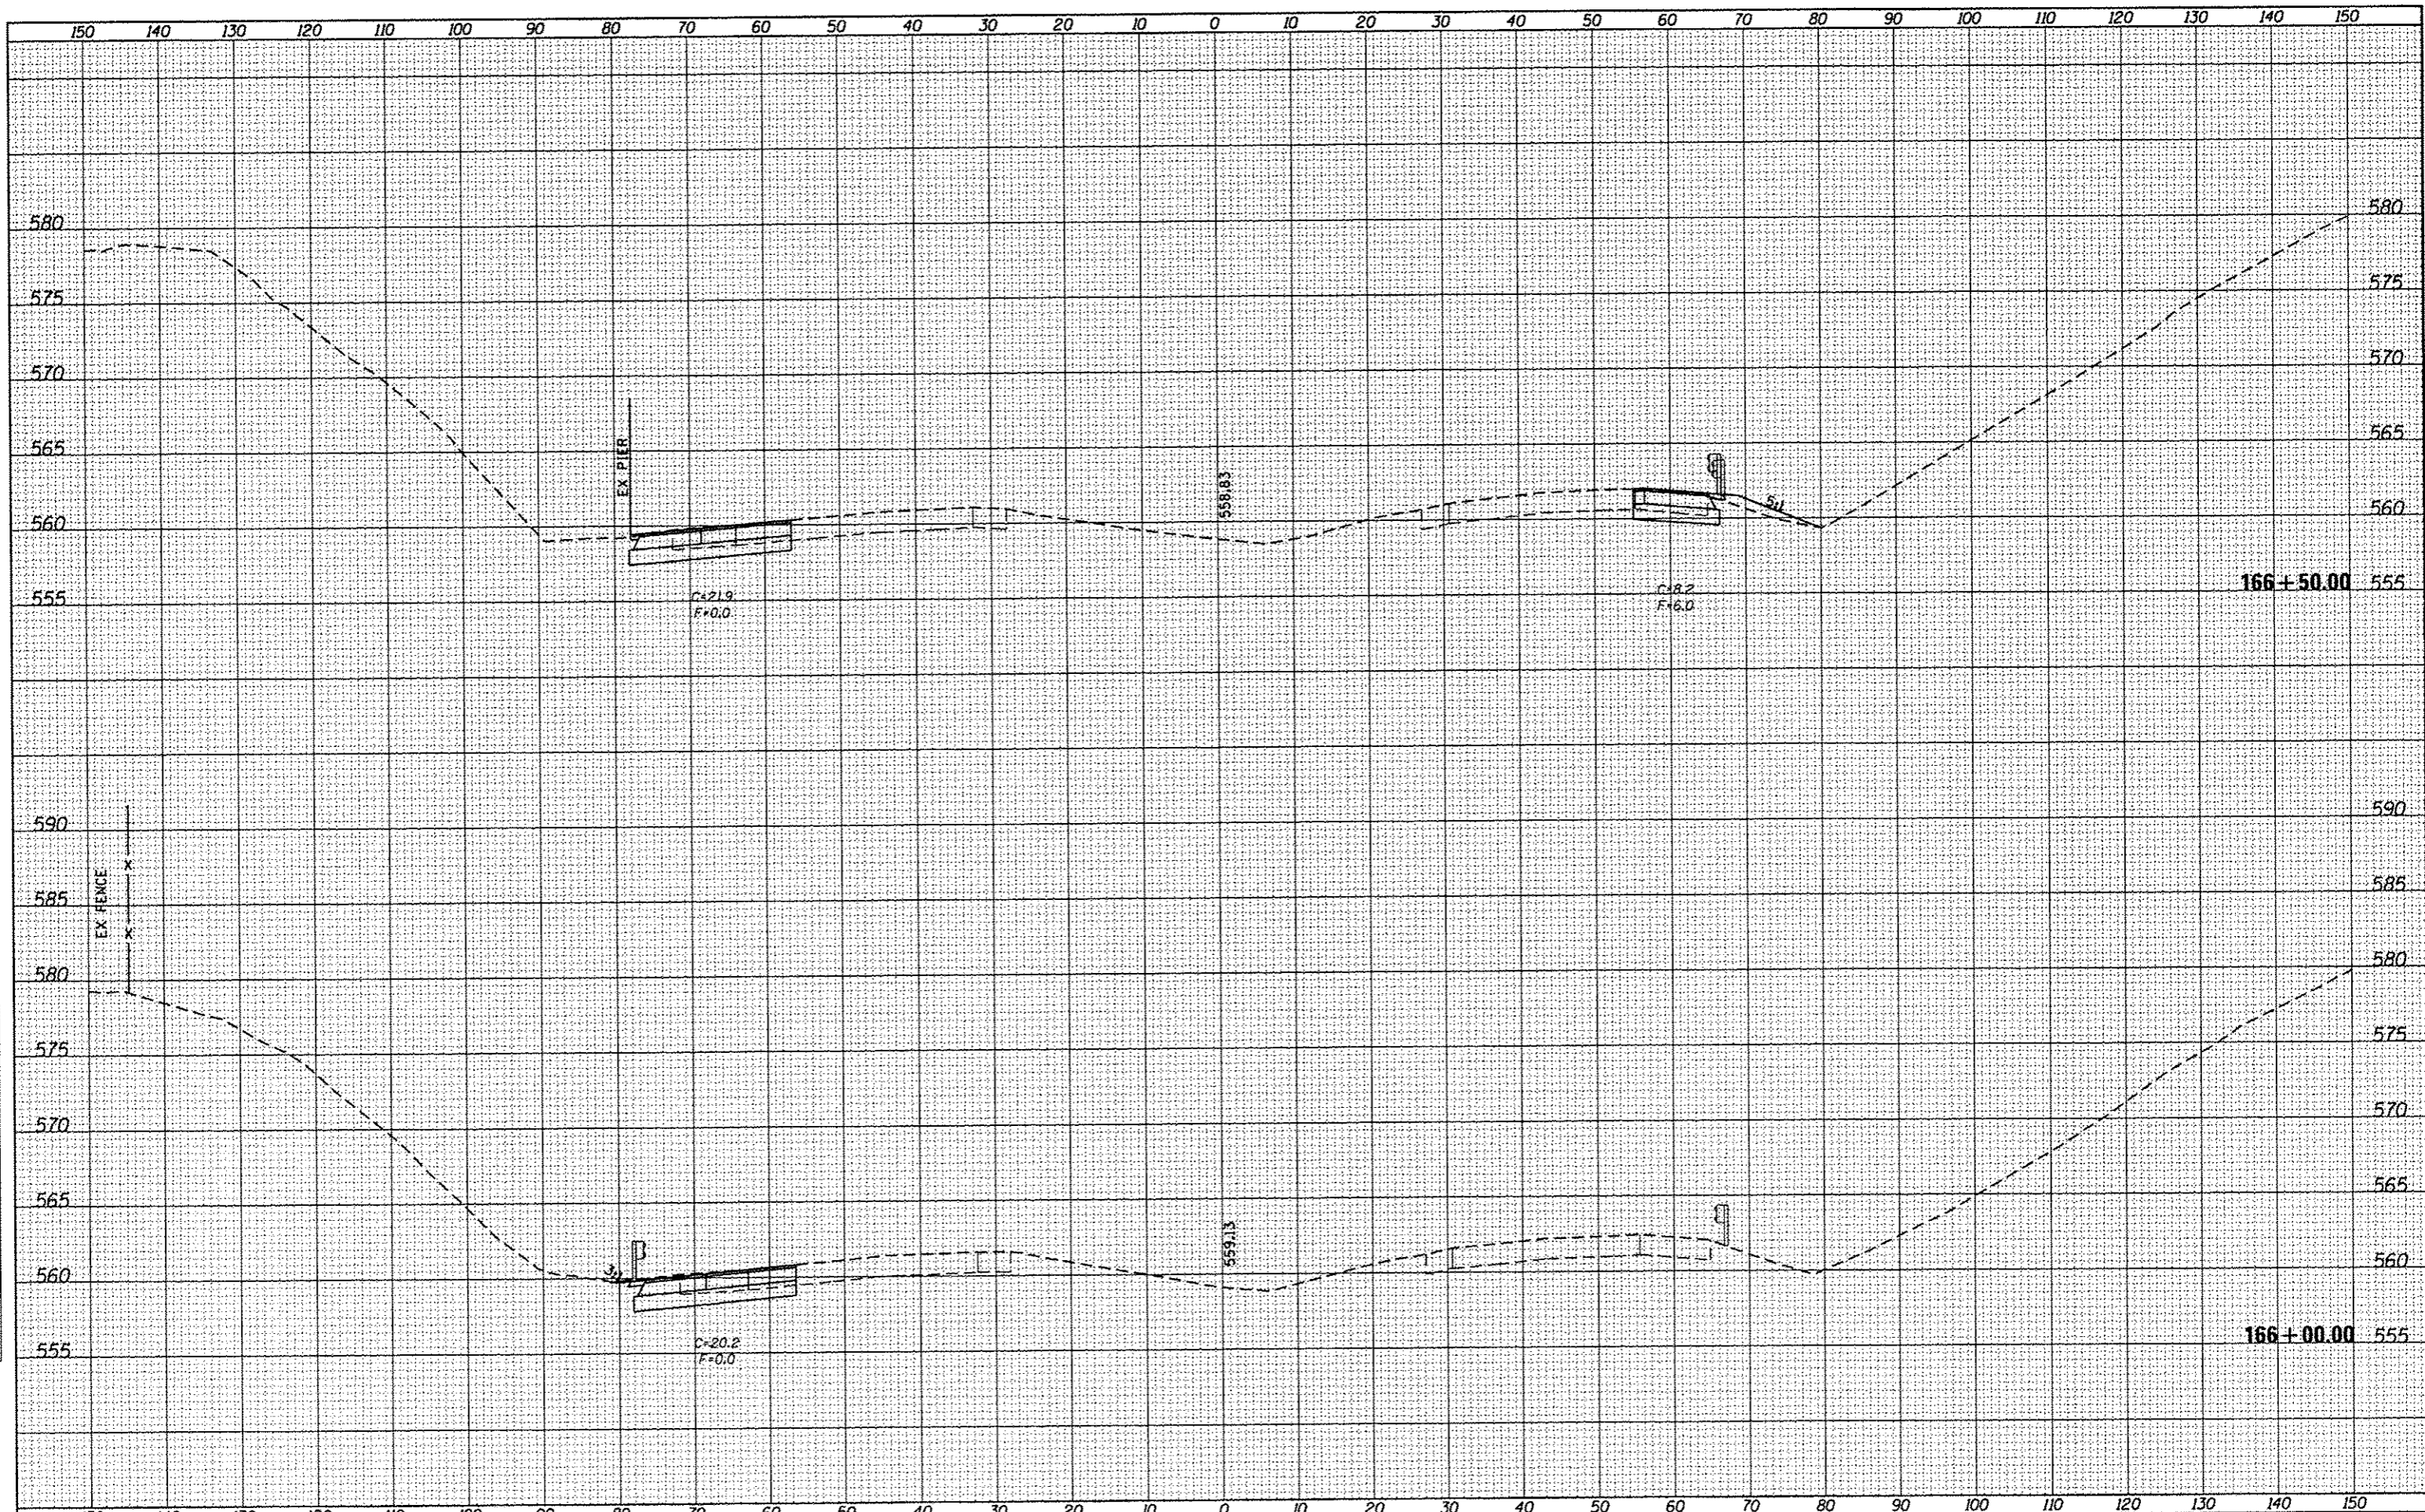

FILE NAME :	USER NAME : sparkgw	DESIGNED -	REVISED -	<b>STATE OF ILLINOIS</b> <b>DEPARTMENT OF TRANSPORTATION</b>	<b>I-55 CROSS SECTIONS</b>		F.A.I. R.T.E. 55 SECTION (84-31)-4 COUNTY SANGAMON TOTAL SHEETS 56 SHEET NO. 49 CONTRACT NO. 72F90 [ILLINOIS] FED. AID PROJECT	
c:\pwork\pvidot\sparkgw\0326237\0672F90-01-xsh1.dgn		DRAWN -	REVISED -		SCALE:	SHEET 10 OF 16 SHEETS		STA. 166+00.00 TO STA. 166+50.00
PLOT SCALE = 20.0000 / in.		CHECKED -	REVISED -					
PLOT DATE = Oct-17-2013 09:57:46AM		DATE -	REVISED -					