


DATE	
BY	
FINAL SURVEY	
SURVEYED	
PLOTTED	
NOTE BOOK	
NO.	

DATE	
BY	
ORIGINAL SURVEY	
SURVEYED	
PLOTTED	
NOTE BOOK	
NO.	

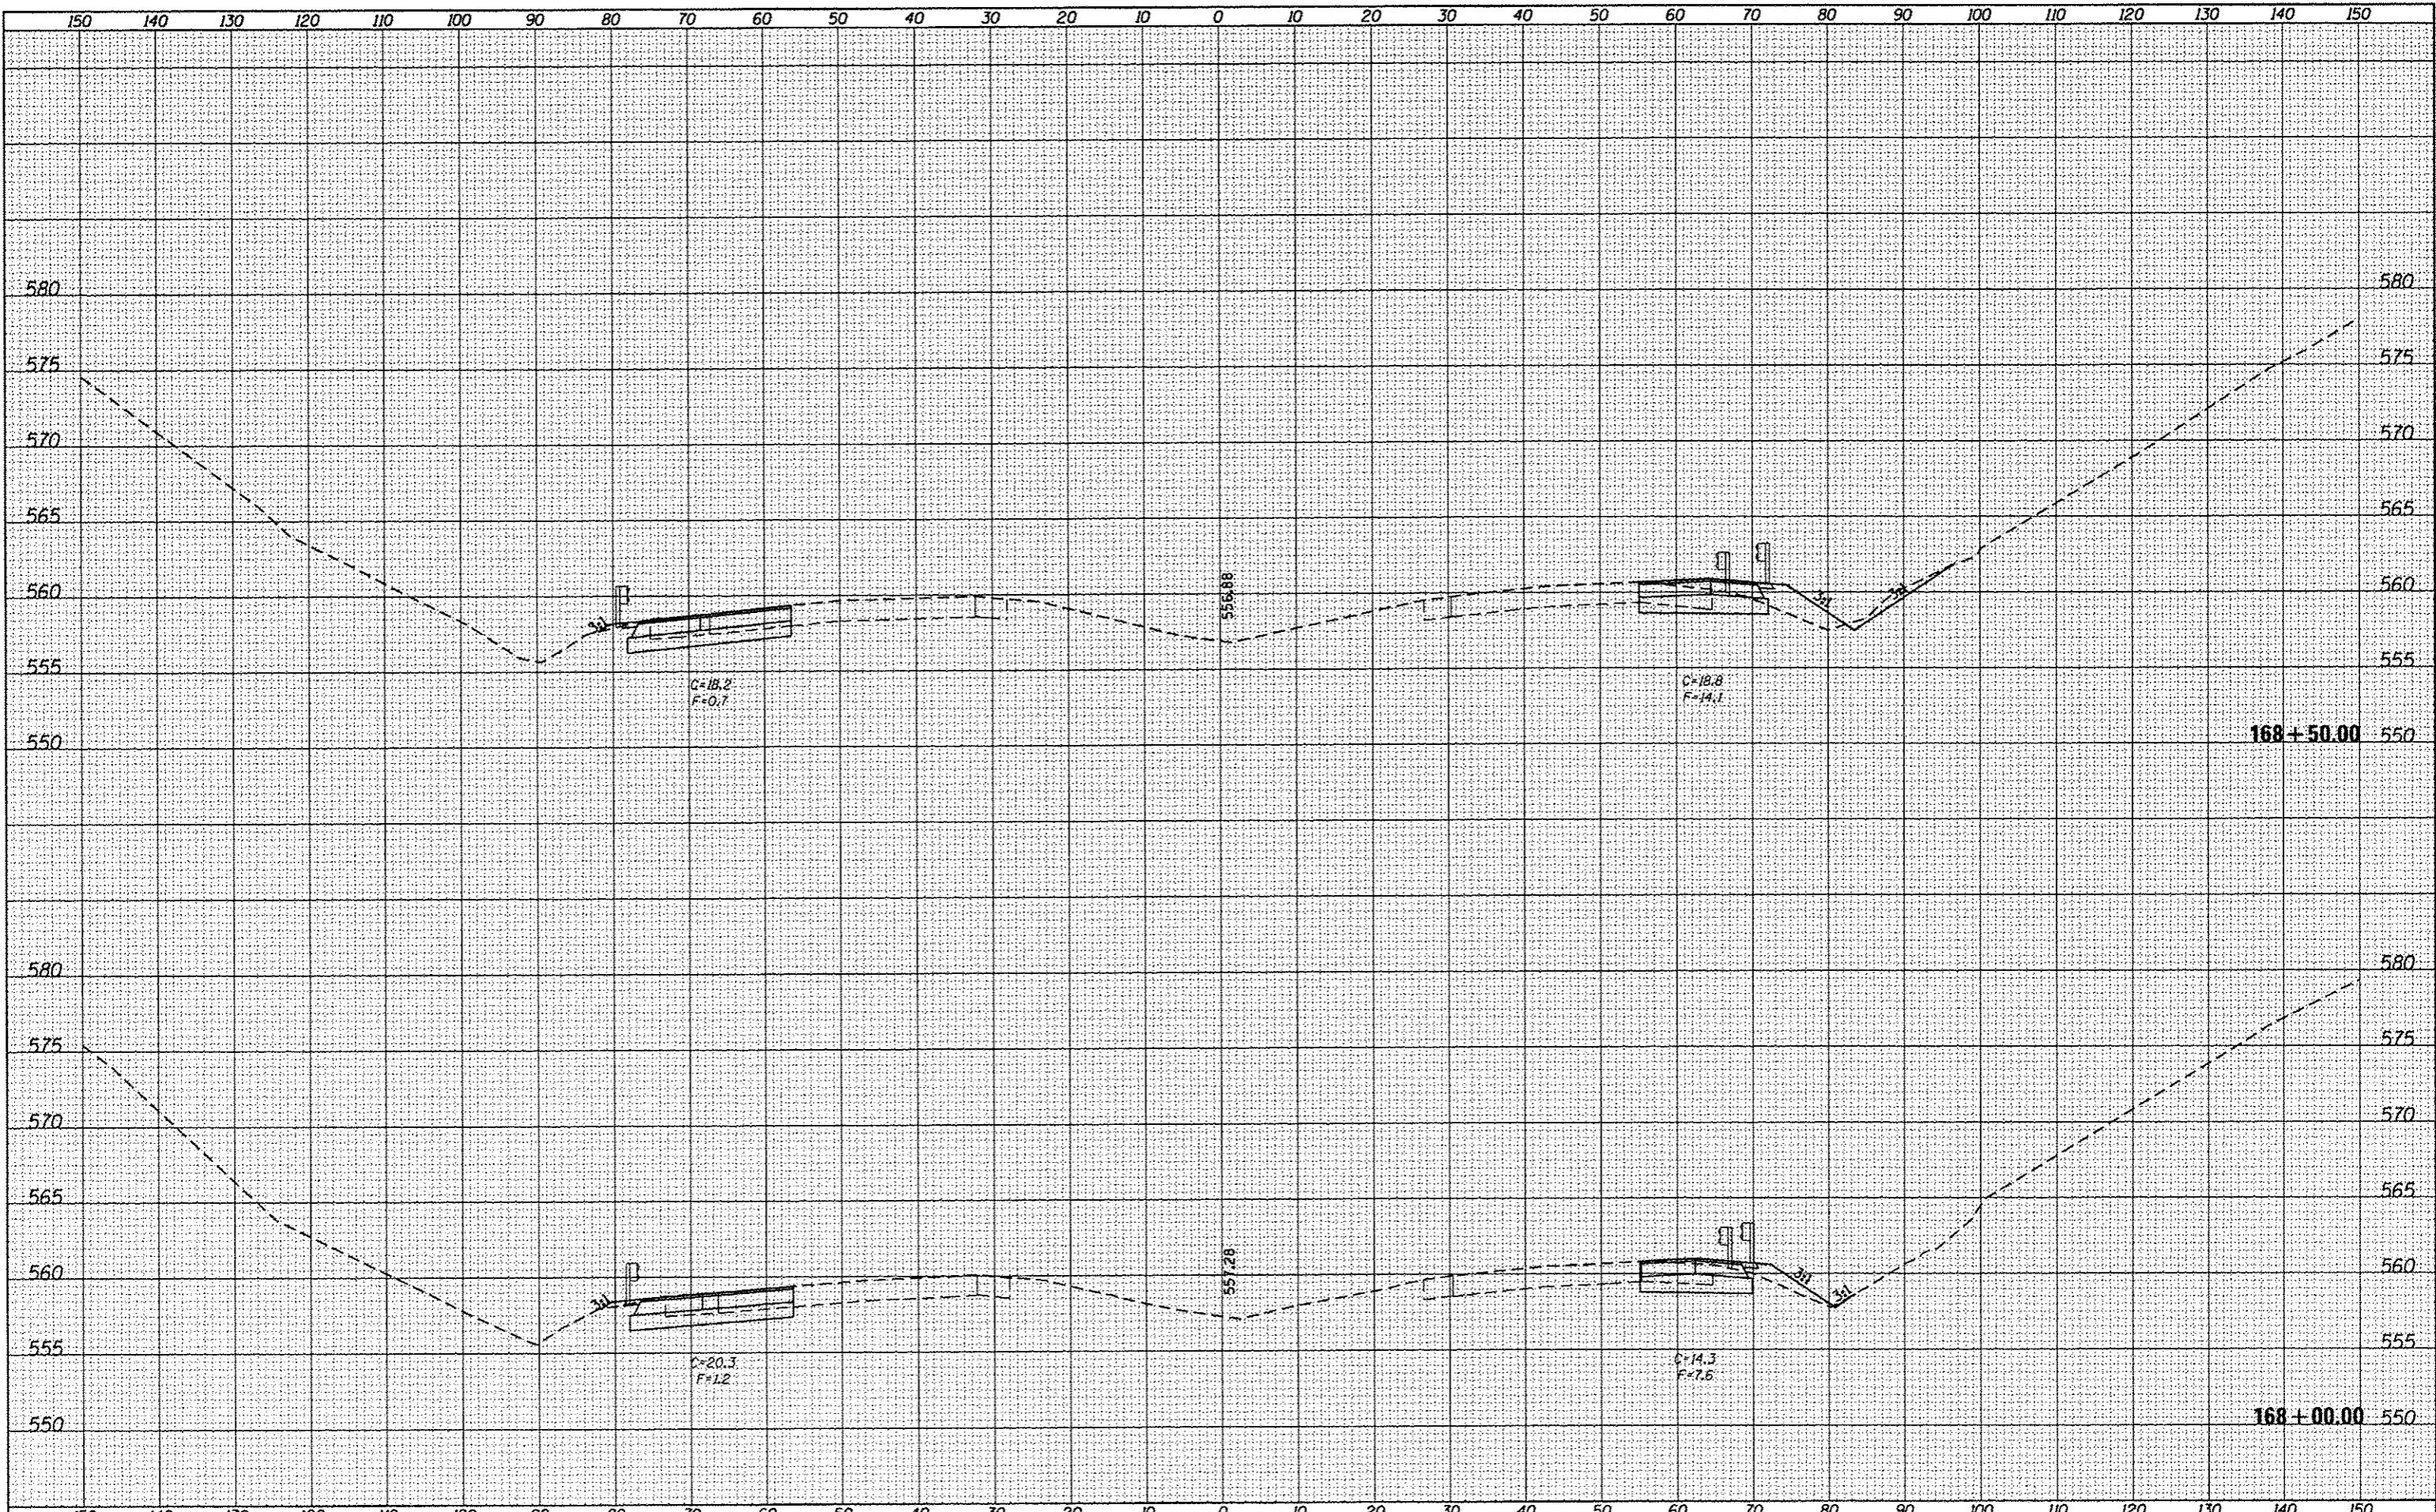

FILE NAME :
 c:\pwwork\p\idoc\spkagw\08326237\0672F90-
 Default

USER NAME : spkagw
 DESIGNED -
 DRAWN -
 PLOT SCALE = 28.0000 / in.
 CHECKED -
 PLOT DATE = Oct-17-2013 09:57:47AM

DESIGNED -
 DRAWN -
 CHECKED -
 DATE -

REVISED -
 REVISED -
 REVISED -
 REVISED -

STATE OF ILLINOIS
 DEPARTMENT OF TRANSPORTATION

I-55 CROSS SECTIONS

SCALE: SHEET 12 OF 16 SHEETS STA. 168+00.00 TO STA. 168+50.00

F.A.I. RTE.	SECTION	COUNTY	TOTAL SHEETS	SHEET NO.
55	(84-3)I-4	SANGAMON	56	51
				CONTRACT NO. 72F90
ILLINOIS FED. AID PROJECT				