


DATE	
BY	
FINAL SURVEYED	
SURVEY PLOTTED	
NOTE BOOK	
NO.	

DATE	
BY	
ORIGINAL SURVEYED	
SURVEY PLOTTED	
NOTE BOOK	
NO.	

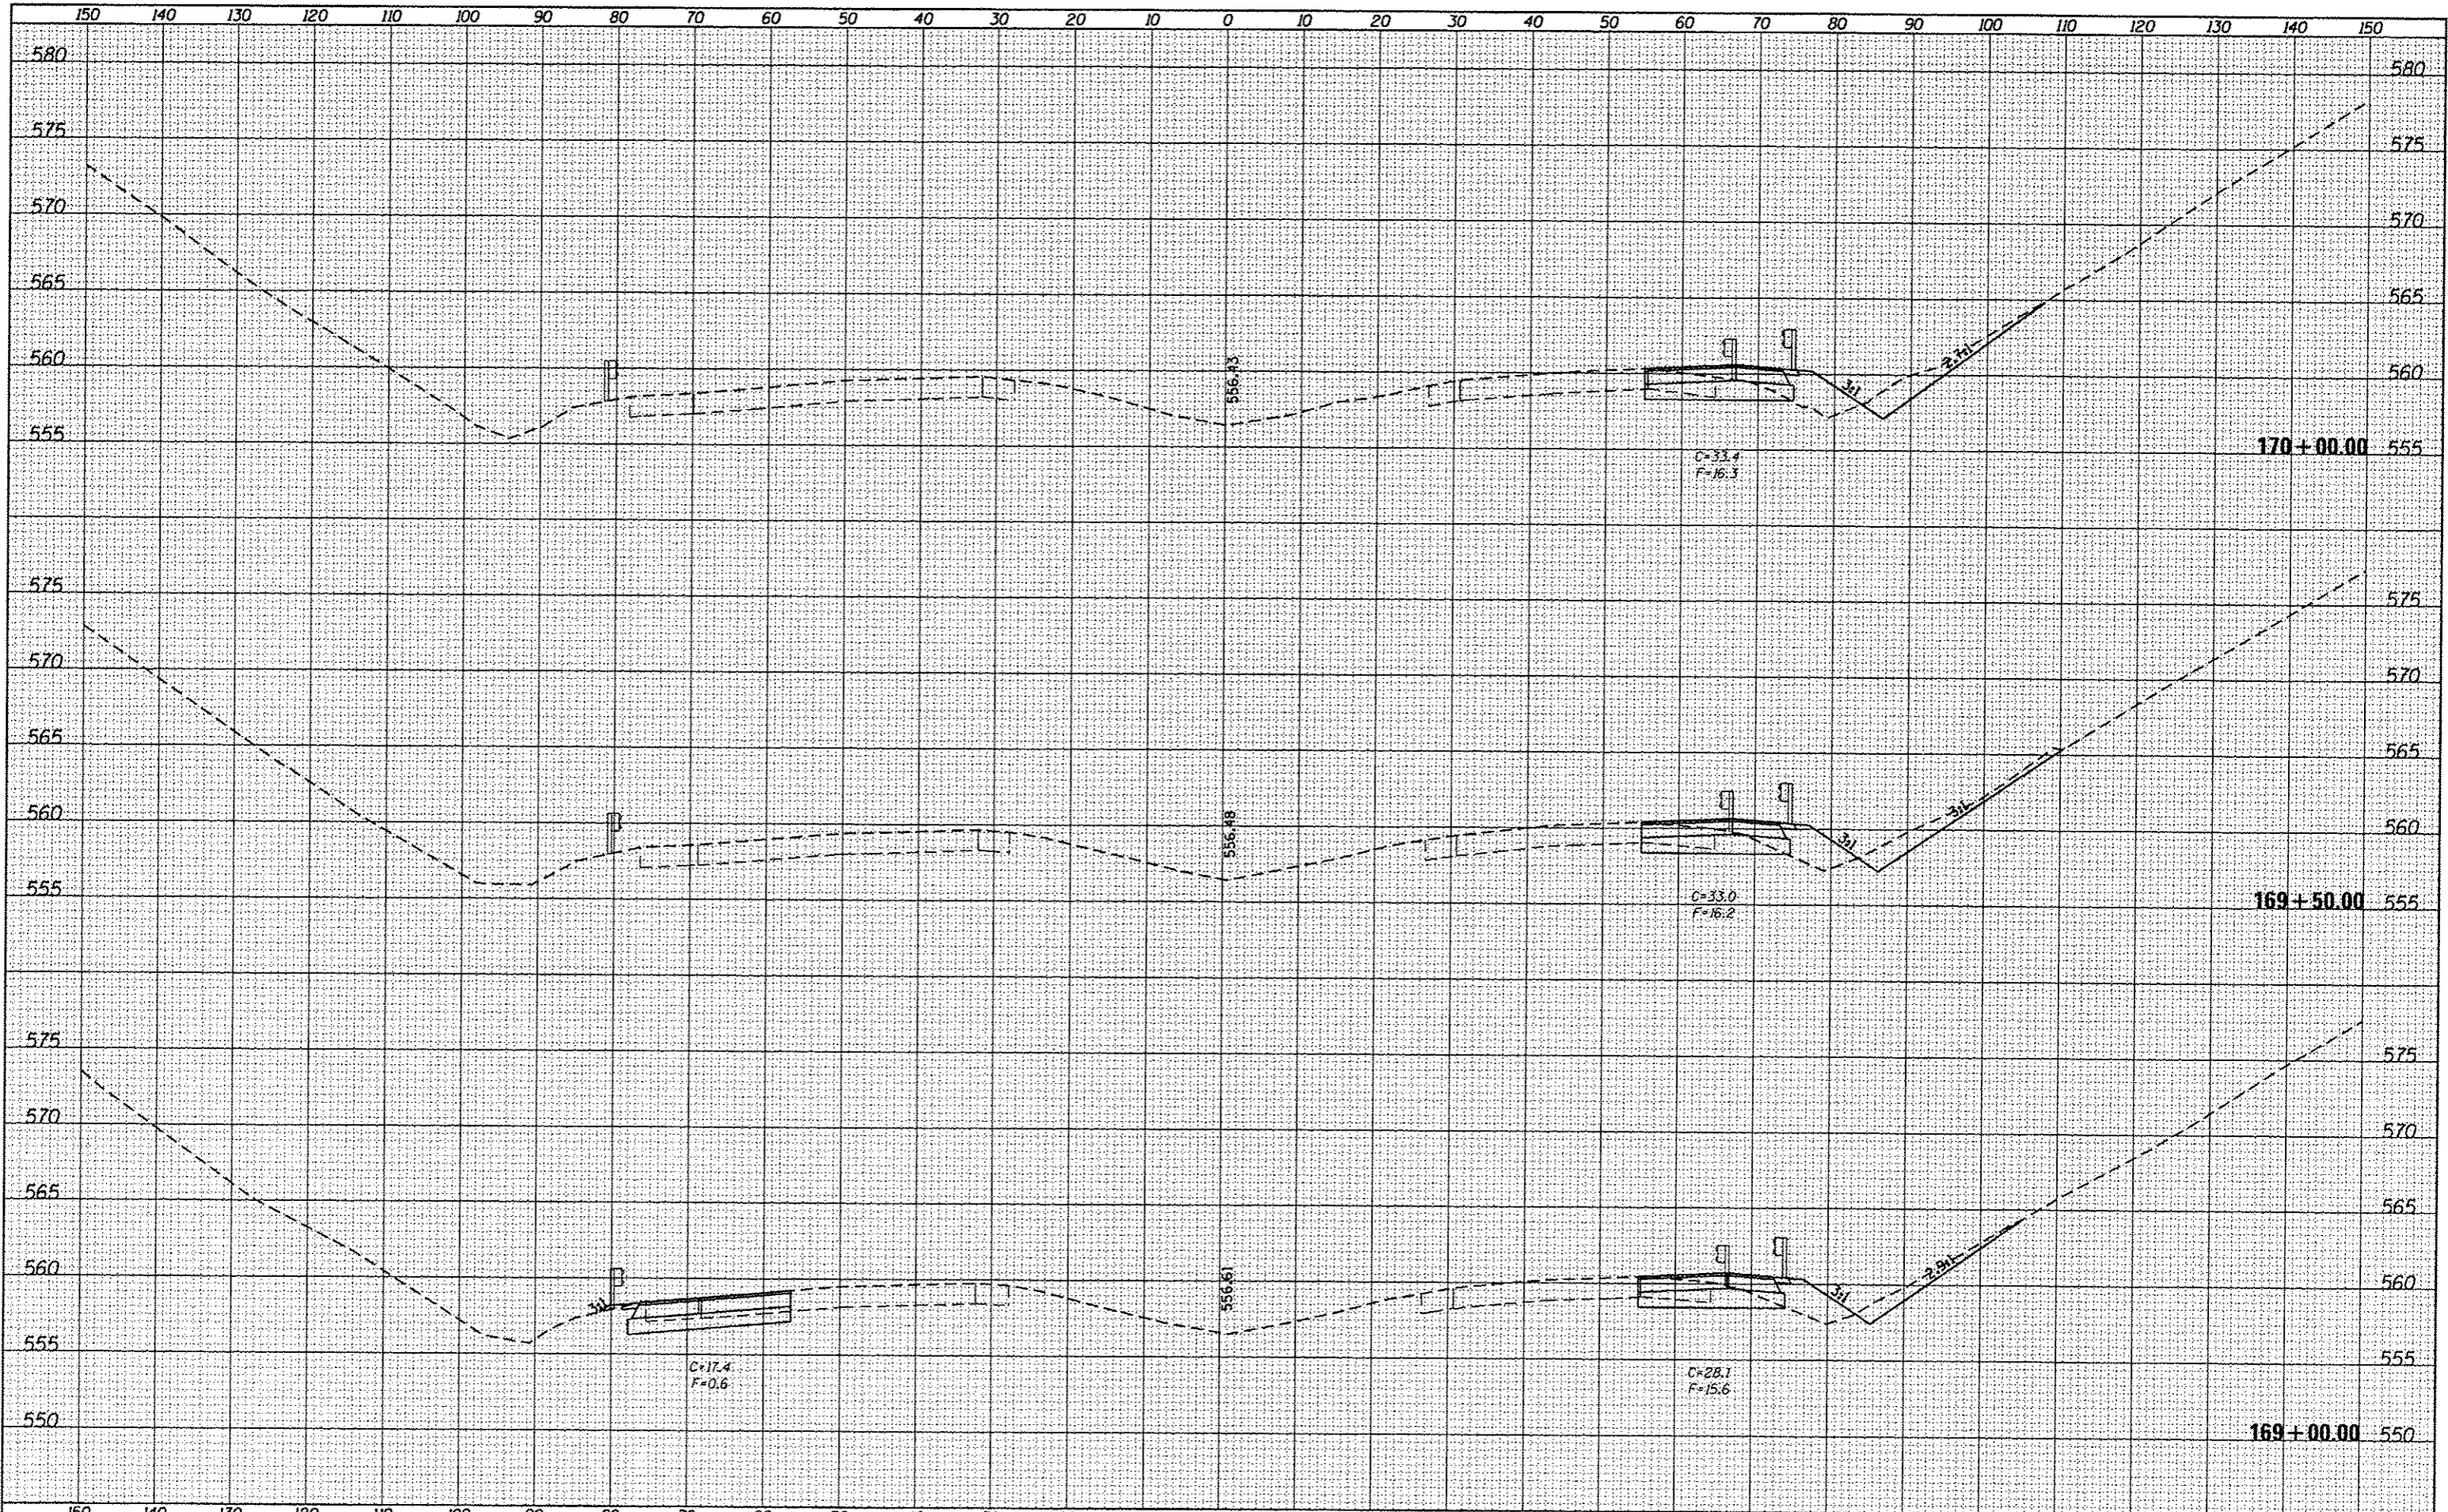

FILE NAME : o:\p\work\p\dat\sparkag\10326237\0672F98-alt-x-sh1.dgn	USER NAME : sparkag	DESIGNED -	REVISED -	STATE OF ILLINOIS DEPARTMENT OF TRANSPORTATION	I-55 CROSS SECTIONS				F.A.I. RTE. 55	SECTION (84-3)1-4	COUNTY SANGAMON	TOTAL SHEETS 56	SHEET NO. 52
Default	PLOT SCALE = 20.0000' / in.	DRAWN -	REVISED -		SCALE:	SHEET 13 OF 16 SHEETS	STA. 169+00.00	TO STA. 170+00.00	CONTRACT NO. 72F90				
	PLOT DATE = Oct-17-2013 09:57:47AM	CHECKED -	REVISED -		ILLINOIS FED. AID PROJECT								
		DATE -	REVISED -										