


P.A. SEC.	SECTION	COUNTY	TOTAL SHEETS	SHEET NO.
67		SANGAMON	95	21 A
STA.		TO STA.		
FED. ROAD DIST. NO. 7		ALIGNED	FED. AID PROJECT	

• 1072-6X-5 & 1072HD-1

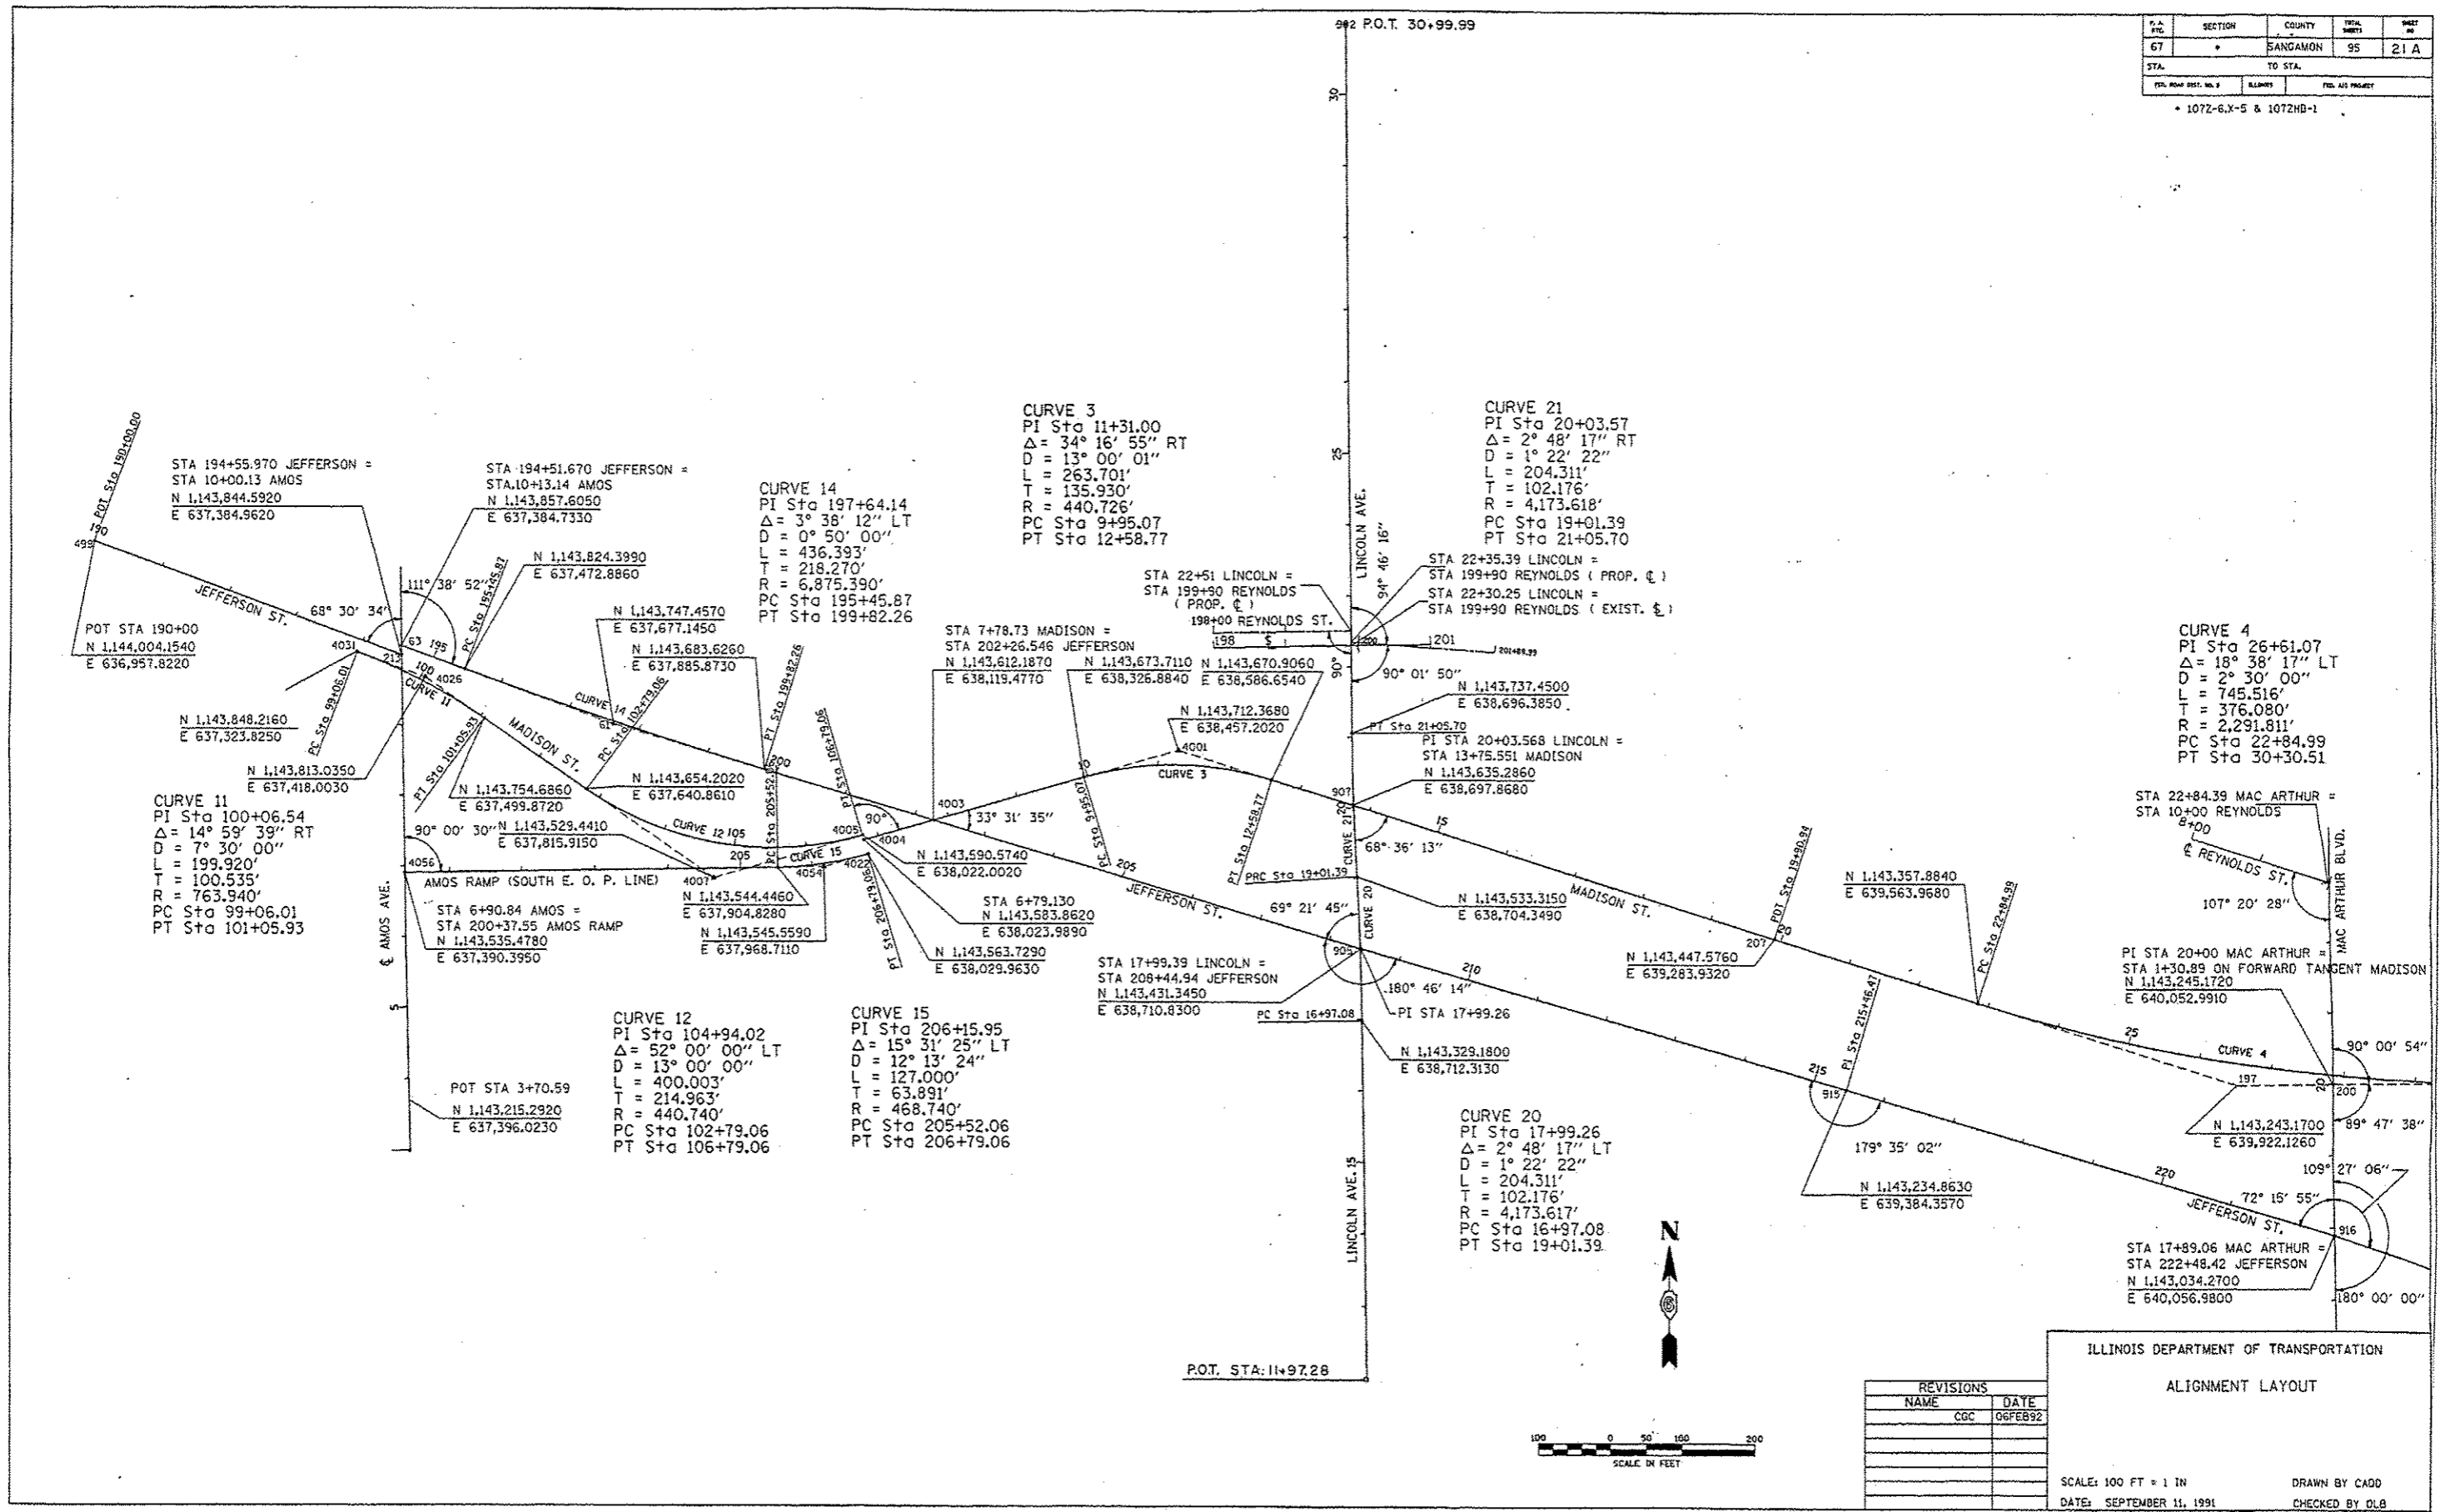

ILLINOIS DEPARTMENT OF TRANSPORTATION

ALIGNMENT LAYOUT

REVISIONS	NAME	DATE
	CGC	06FEB92

SCALE: 100 FT = 1 IN
DATE: SEPTEMBER 11, 1991
DRAWN BY CADD
CHECKED BY DLB