


LEGEND

- Drum with steady burning bi-directional light
- ==== Temporary concrete barrier
- ▨ Work area
- ⊥ Sign
- ┌ Type III barricade
- ▩ Impact attenuator
- ← Arrow board

NOTES:

1. DURING ALL HYDROSCARIFICATION OPERATIONS, THE CONTRACTOR SHALL CLOSE JEFFERSON STREET AT LINCOLN STREET AS SHOWN ON THE TRAFFIC CONTROL DETAIL ON SHEET #13. CLOSURE OF JEFFERSON STREET SHALL ONLY BE PERMITTED FROM 7:00 PM TO 6:00 AM.
2. DURING STAGE I, TRAFFIC DRIVING NORTH ON AMOS AVENUE SHALL BE ALLOWED TO TURN RIGHT ON MADISON STREET ON GREEN LIGHT ONLY. "NO RIGHT TURN" SIGNS SHALL BE COVERED UP AND "NO TURN ON RED" SIGNS SHALL BE INSTALLED TEMPORARILY AT AMOS AVENUE AND MADISON STREET INTERSECTION FOR NORTHBOUND TRAFFIC TURNING RIGHT ON MADISON STREET.
3. ALL TRAFFIC CONTROL ITEMS SHOWN ON THE STAGE I AND STAGE II TRAFFIC CONTROL DETAILS SHALL BE PAID FOR UNDER THE TRAFFIC CONTROL AND PROTECTION, STANDARD 701601 (SPECIAL) PAY ITEM.
4. DETOUR SIGNING FOR THE CLOSURE OF JEFFERSON STREET WILL BE PROVIDED BY DISTRICT 6 BUREAU OF OPERATIONS. BUREAU OF OPERATIONS SHALL BE CONTACTED 14 DAYS PRIOR TO THE START OF CONSTRUCTION. THE CONTACT PERSON SHALL BE MARSHALL METCALF, PHONE (217) 785-5312.

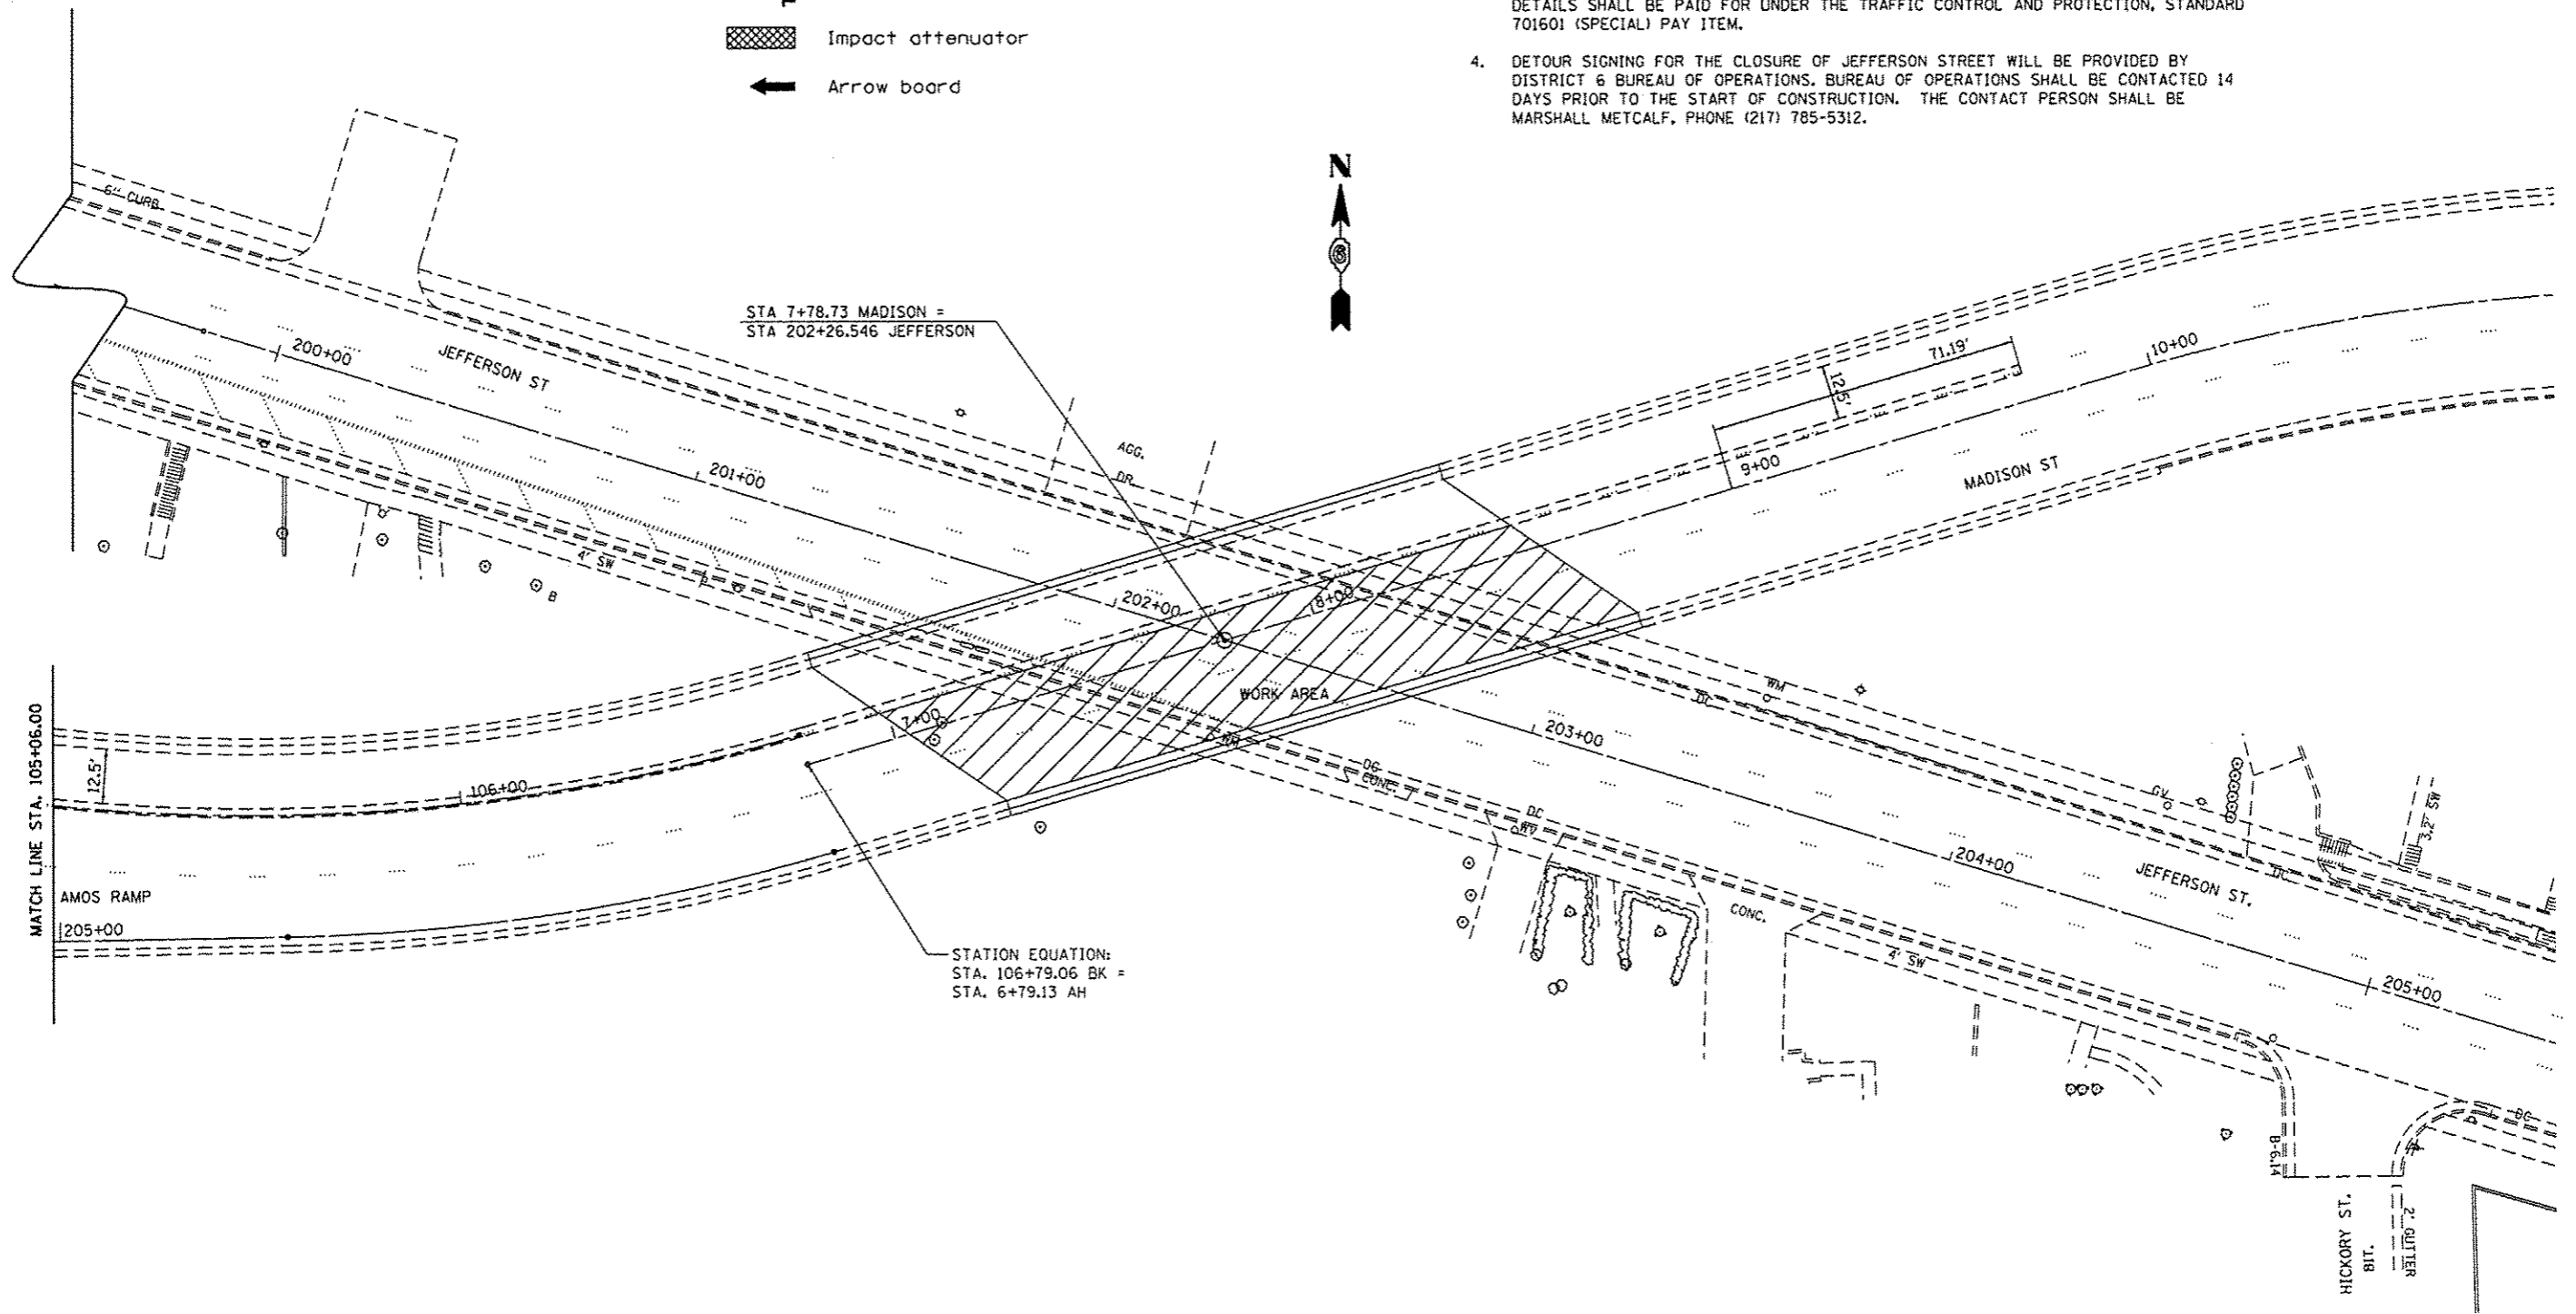

FILE NAME *	USER NAME * dudleybm	DESIGNED - DMS	REVISED -	STATE OF ILLINOIS DEPARTMENT OF TRANSPORTATION	STAGE I TRAFFIC CONTROL DETAIL	F.A.P. RTE.	SECTION	COUNTY	TOTAL SHEETS	SHEET NO.
	D:\OPERATIONS\B-ridgeplans\CA0\72G85 - 042198 overlay\Complete Plans and TC.dgn	DRAWN - DMS	REVISED -			67	(107Z) BDR	SANGAMON	23	10
Default	PLOT SCALE * 40.0000' / in.	CHECKED -	REVISED -	SCALE: SHEET 2 OF 2 SHEETS STA. TO STA.		CONTRACT NO. 72G85		ILLINOIS FED. AID PROJECT		
	PLOT DATE * Apr-09-2014 02:03:29PM	DATE -	REVISED -							