


NOTES:


THE EXISTING EXPANSION JOINT SYSTEMS SHALL BE REMOVED COMPLETELY, AS WELL AS ANY FOREIGN MATERIAL THAT HAS ACCUMULATED OR BEEN PLACED IN THE JOINT OPENINGS. THE COST FOR THIS WORK IS INCLUDED IN CONCRETE REMOVAL AND NO ADDITIONAL COMPENSATION WILL BE ALLOWED.

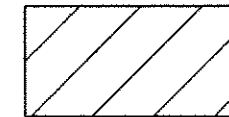

CONCRETE REMOVAL AREAS

**EAST ABUTMENT EXPANSION JOINT CROSS SECTION**  
(HORIZ. DIM. @ RIGHT ANGLES TO JOINT)

SEE SHEET 21 FOR BILL OF MATERIALS

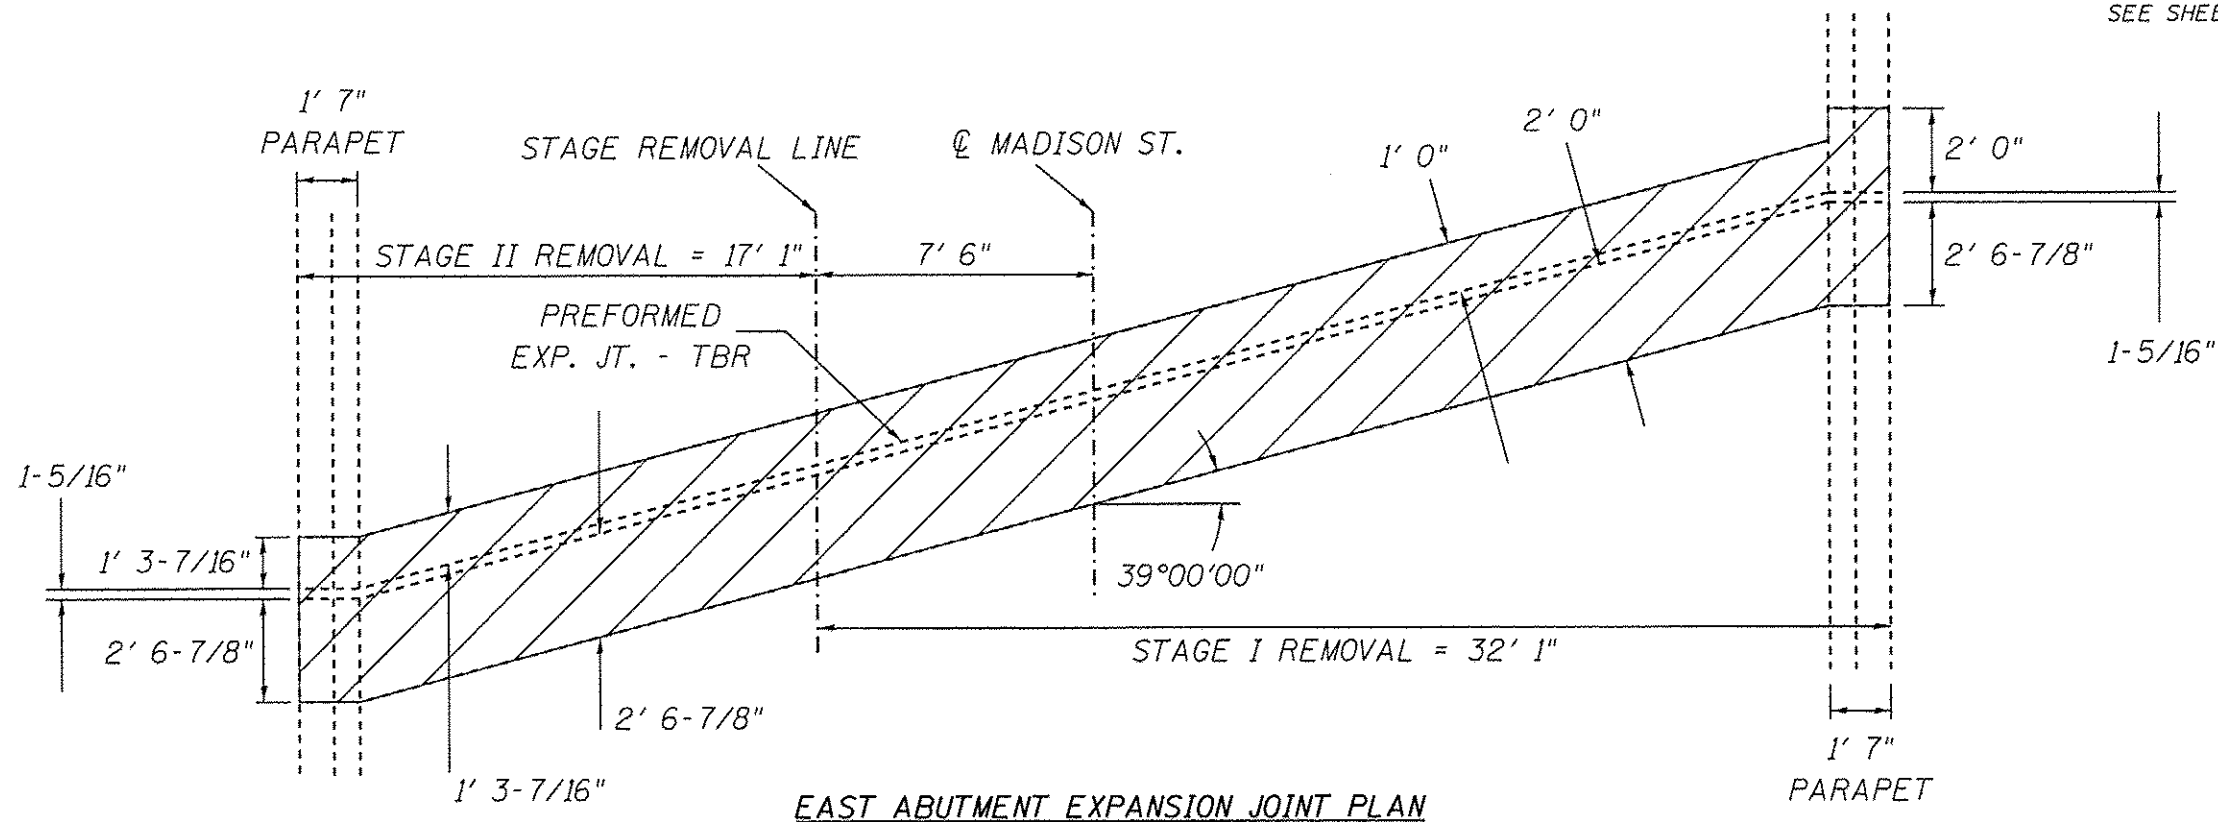

**EAST ABUTMENT EXPANSION JOINT PLAN**

FILE NAME *	USER NAME * dudleybn	DESIGNED -	REVISED -	<b>STATE OF ILLINOIS DEPARTMENT OF TRANSPORTATION</b>	<b>EAST ABUTMENT JOINT REMOVAL DETAIL</b>				F.A.P. RTE.	SECTION	COUNTY	TOTAL SHEETS	SHEET NO.
Q:\OPERATIONS\Bridgplans.CAD\72685 - 0810198 overlay\Complete Plans and TC.dgn		DRAWN -	REVISED -		67	(1072) BDR	SANGAMON	23	19				
		CHECKED -	REVISED -		CONTRACT NO. 72685								
Default		DATE -	REVISED -		SCALE:	SHEET	OF	SHEETS	STA.	TO	STA.	ILLINOIS FED. AID PROJECT	