



LEGEND

- ① THERMOPLASTIC PAVEMENT MARKING - LINE 5"
- ② THERMOPLASTIC PAVEMENT MARKING - LINE 6"
- ③ PREFORMED PLASTIC PAVEMENT MARKING, TYPE B, INLAID - LINE 24"
- ↖ PREFORMED PLASTIC PAVEMENT MARKING, TYPE B, INLAID - LETTERS & SYMBOLS
- ▲ RAISED REFLECTIVE PAVEMENT MARKER, AMBER
- ▷ RAISED REFLECTIVE PAVEMENT MARKER, CRYSTAL

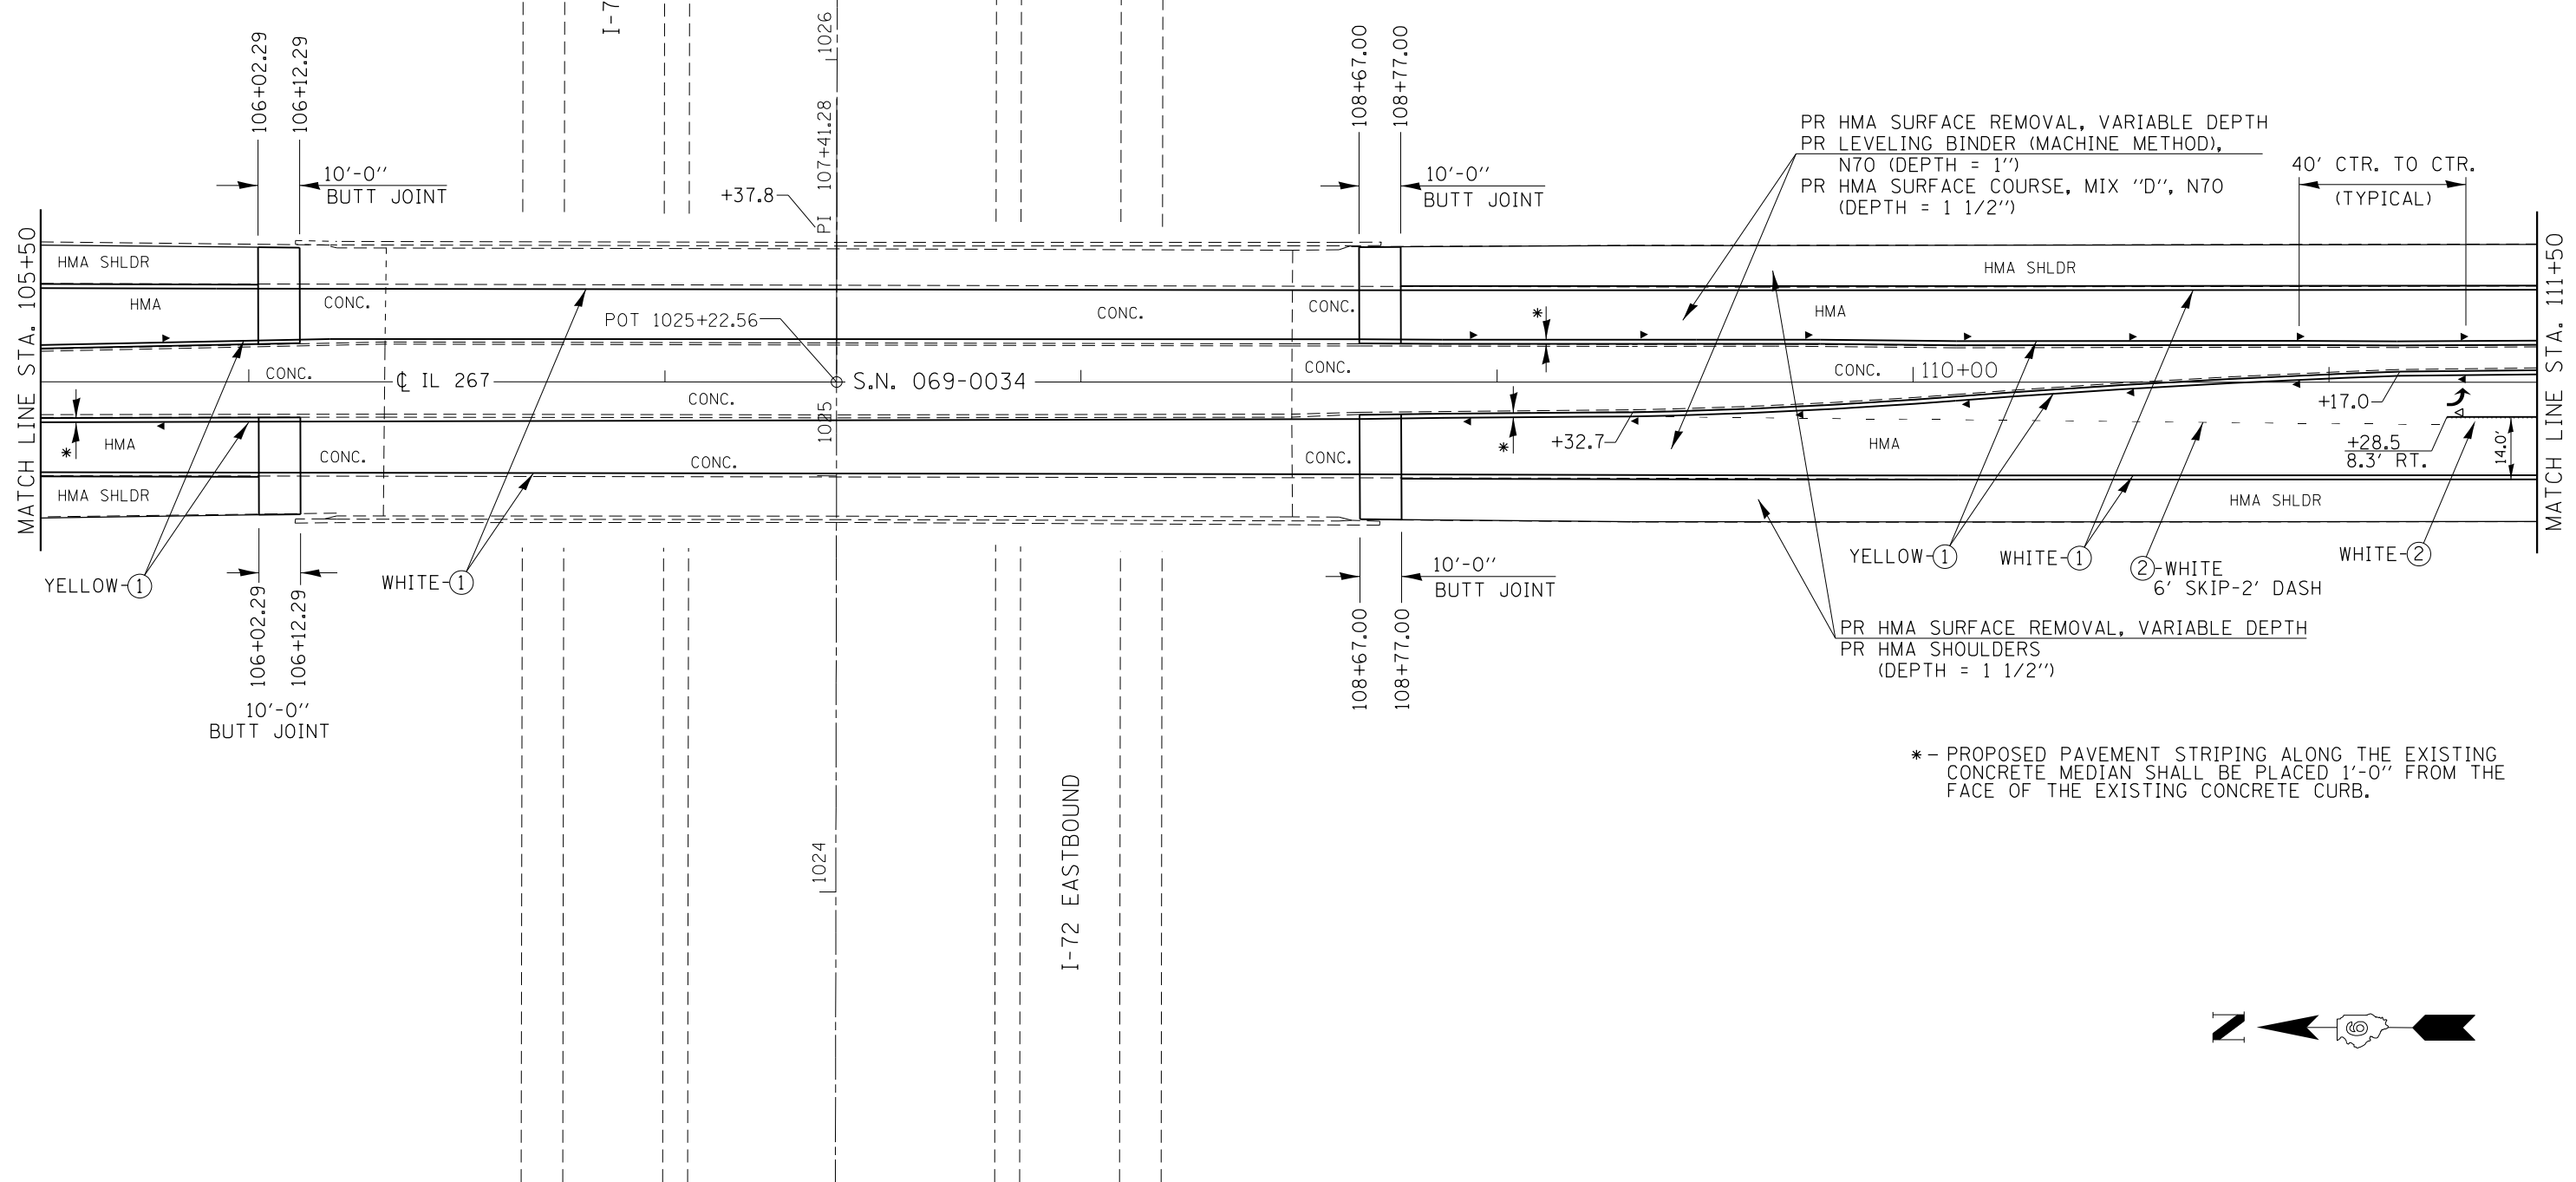

* - PROPOSED PAVEMENT STRIPING ALONG THE EXISTING CONCRETE MEDIAN SHALL BE PLACED 1'-0" FROM THE FACE OF THE EXISTING CONCRETE CURB.

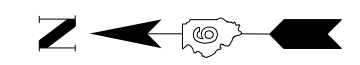

-- D6 SPRING RD REP/DE MISC 2014

FILE NAME =	USER NAME = sparksgw	DESIGNED - RTS	REVISED -	STATE OF ILLINOIS DEPARTMENT OF TRANSPORTATION	PLAN DETAILS LOCATION #3, IL 267				F.A. RTE.	SECTION	COUNTY	TOTAL SHEETS	SHEET NO.
Default	Plot Scale = 40.0000' / in.	DRAWN - RTS	REVISED -		SCALE: 1:50	SHEET 2	OF 6	SHEETS	STA.	TO STA.	MORG/SANG	20	16
	PLOT DATE = May-07-2014 10:10:29AM	CHECKED -	REVISED -								CONTRACT NO. 72H00		
		DATE - 04-07-14	REVISED -								ILLINOIS FED. AID PROJECT		