


• LIMITS OF PAVEMENT REMOVAL - REPLACE WITH:

- HMA BASE COURSE 11"
- REMOVAL AND DISPOSAL OF UNSUITABLE MATERIAL & AGGREGATE SUBGRADE IMPROVEMENT (12" TYPICAL - SEE GENERAL NOTES)

STA 1183+95 to STA 1191+01

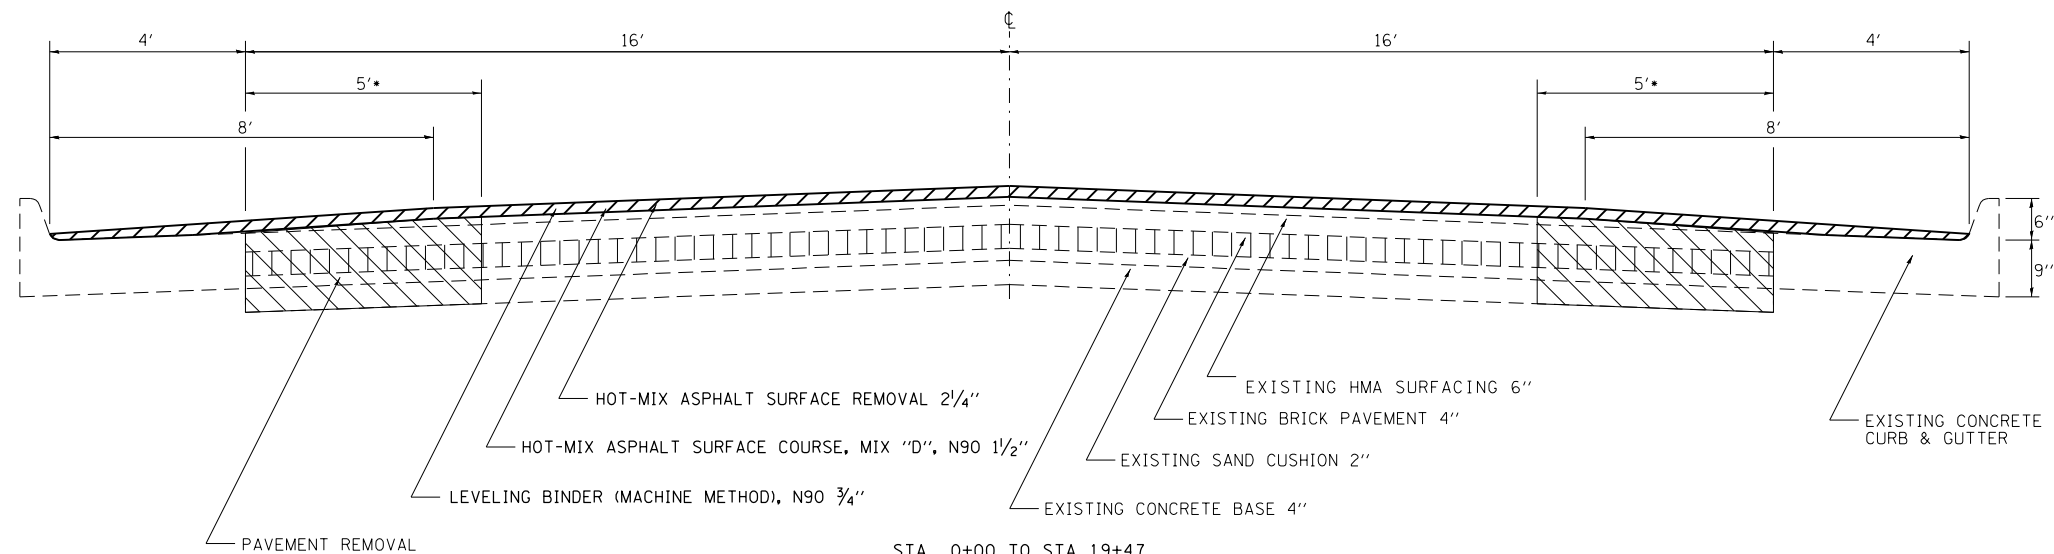

• LIMITS OF PAVEMENT REMOVAL - REPLACE WITH:

- HMA BASE COURSE 11"
- REMOVAL AND DISPOSAL OF UNSUITABLE MATERIAL & AGGREGATE SUBGRADE IMPROVEMENT (12" TYPICAL - SEE GENERAL NOTES)

STA 0+00 TO STA 19+47  
STA 32+63 TO STA 43+65

FILE NAME =	USER NAME = steffenmk	DESIGNED -	REVISED -
ci:\pw\work\p\dot\stefenmk\d0282300\074554-sht-typical.dgn		DRAWN -	REVISED -
PLOT SCALE = 100.0000' / 1in.		CHECKED -	REVISED -
PLOT DATE = 3/13/2014		DATE -	REVISED -

**STATE OF ILLINOIS  
DEPARTMENT OF TRANSPORTATION**

**TYPICAL SECTIONS**

SCALE: NA SHEET 1 OF 2 SHEETS STA. TO STA.

F.A.P. RTE.	SECTION	COUNTY	TOTAL SHEETS	SHEET NO.
781	(1Z,17Z)RS-1	CRAWFORD	60	10
CONTRACT NO. 74554			ILLINOIS FED. AID PROJECT	