


PAVEMENT REMOVAL

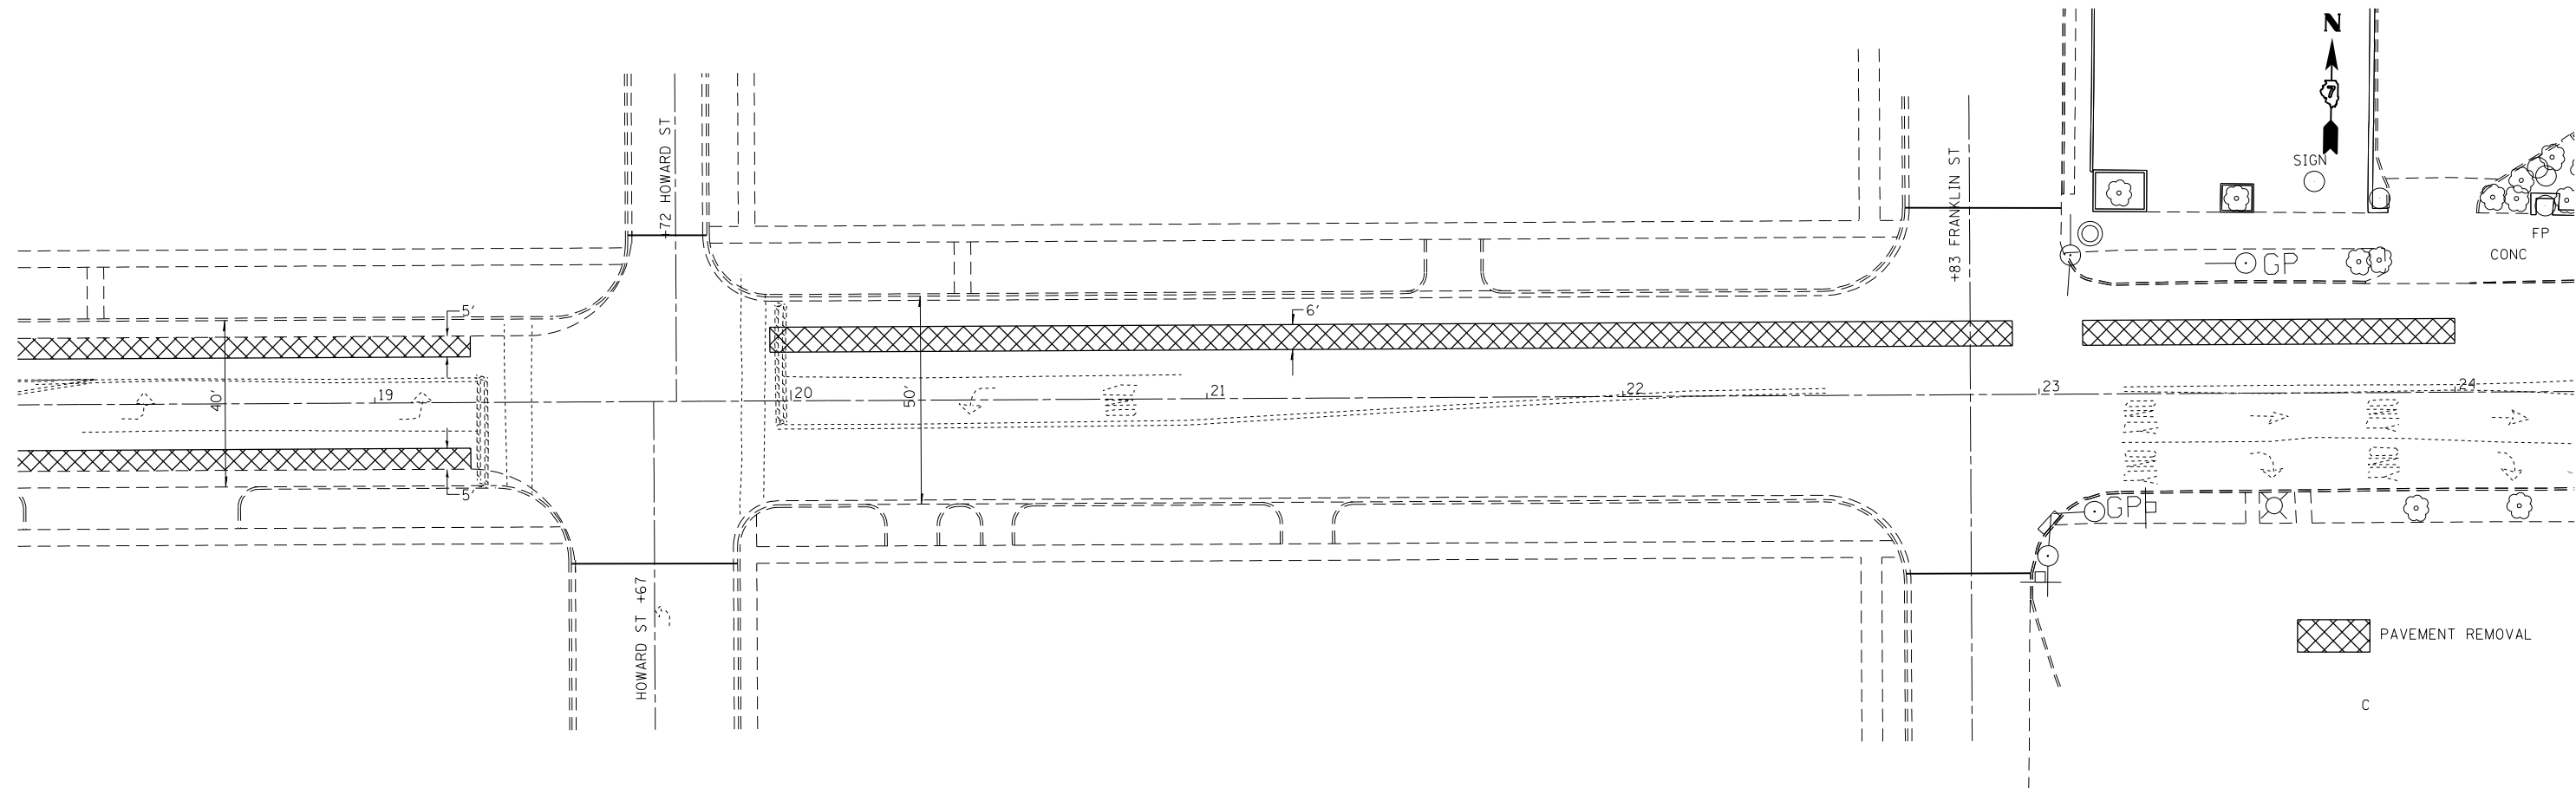

PAVEMENT REMOVAL

FILE NAME =	USER NAME = steffenmk	DESIGNED -	REVISED -
ei:\pw\work\p\idot\steffenmk\d0282300\074554-sht.pln.dgn		DRAWN -	REVISED -
	PLOT SCALE = 40.0000' / in.	CHECKED -	REVISED -
	PLOT DATE = 4/5/2013	DATE -	REVISED -

**STATE OF ILLINOIS
DEPARTMENT OF TRANSPORTATION**

**PLAN SHEET
STA 12+00 TO STA 24+00**

SCALE: 20 SHEET 3 OF 5 SHEETS STA. TO STA.

F.A.P. RTE.	SECTION	COUNTY	TOTAL SHEETS	SHEET NO.
781	(12,17)RS-1	CRAWFORD	60	17
CONTRACT NO. 74554			ILLINOIS FED. AID PROJECT	