


CONSTRUCT PERPENDICULAR
MID-BLOCK CURB RAMP IN
ACCORDANCE WITH STANDARD 424016

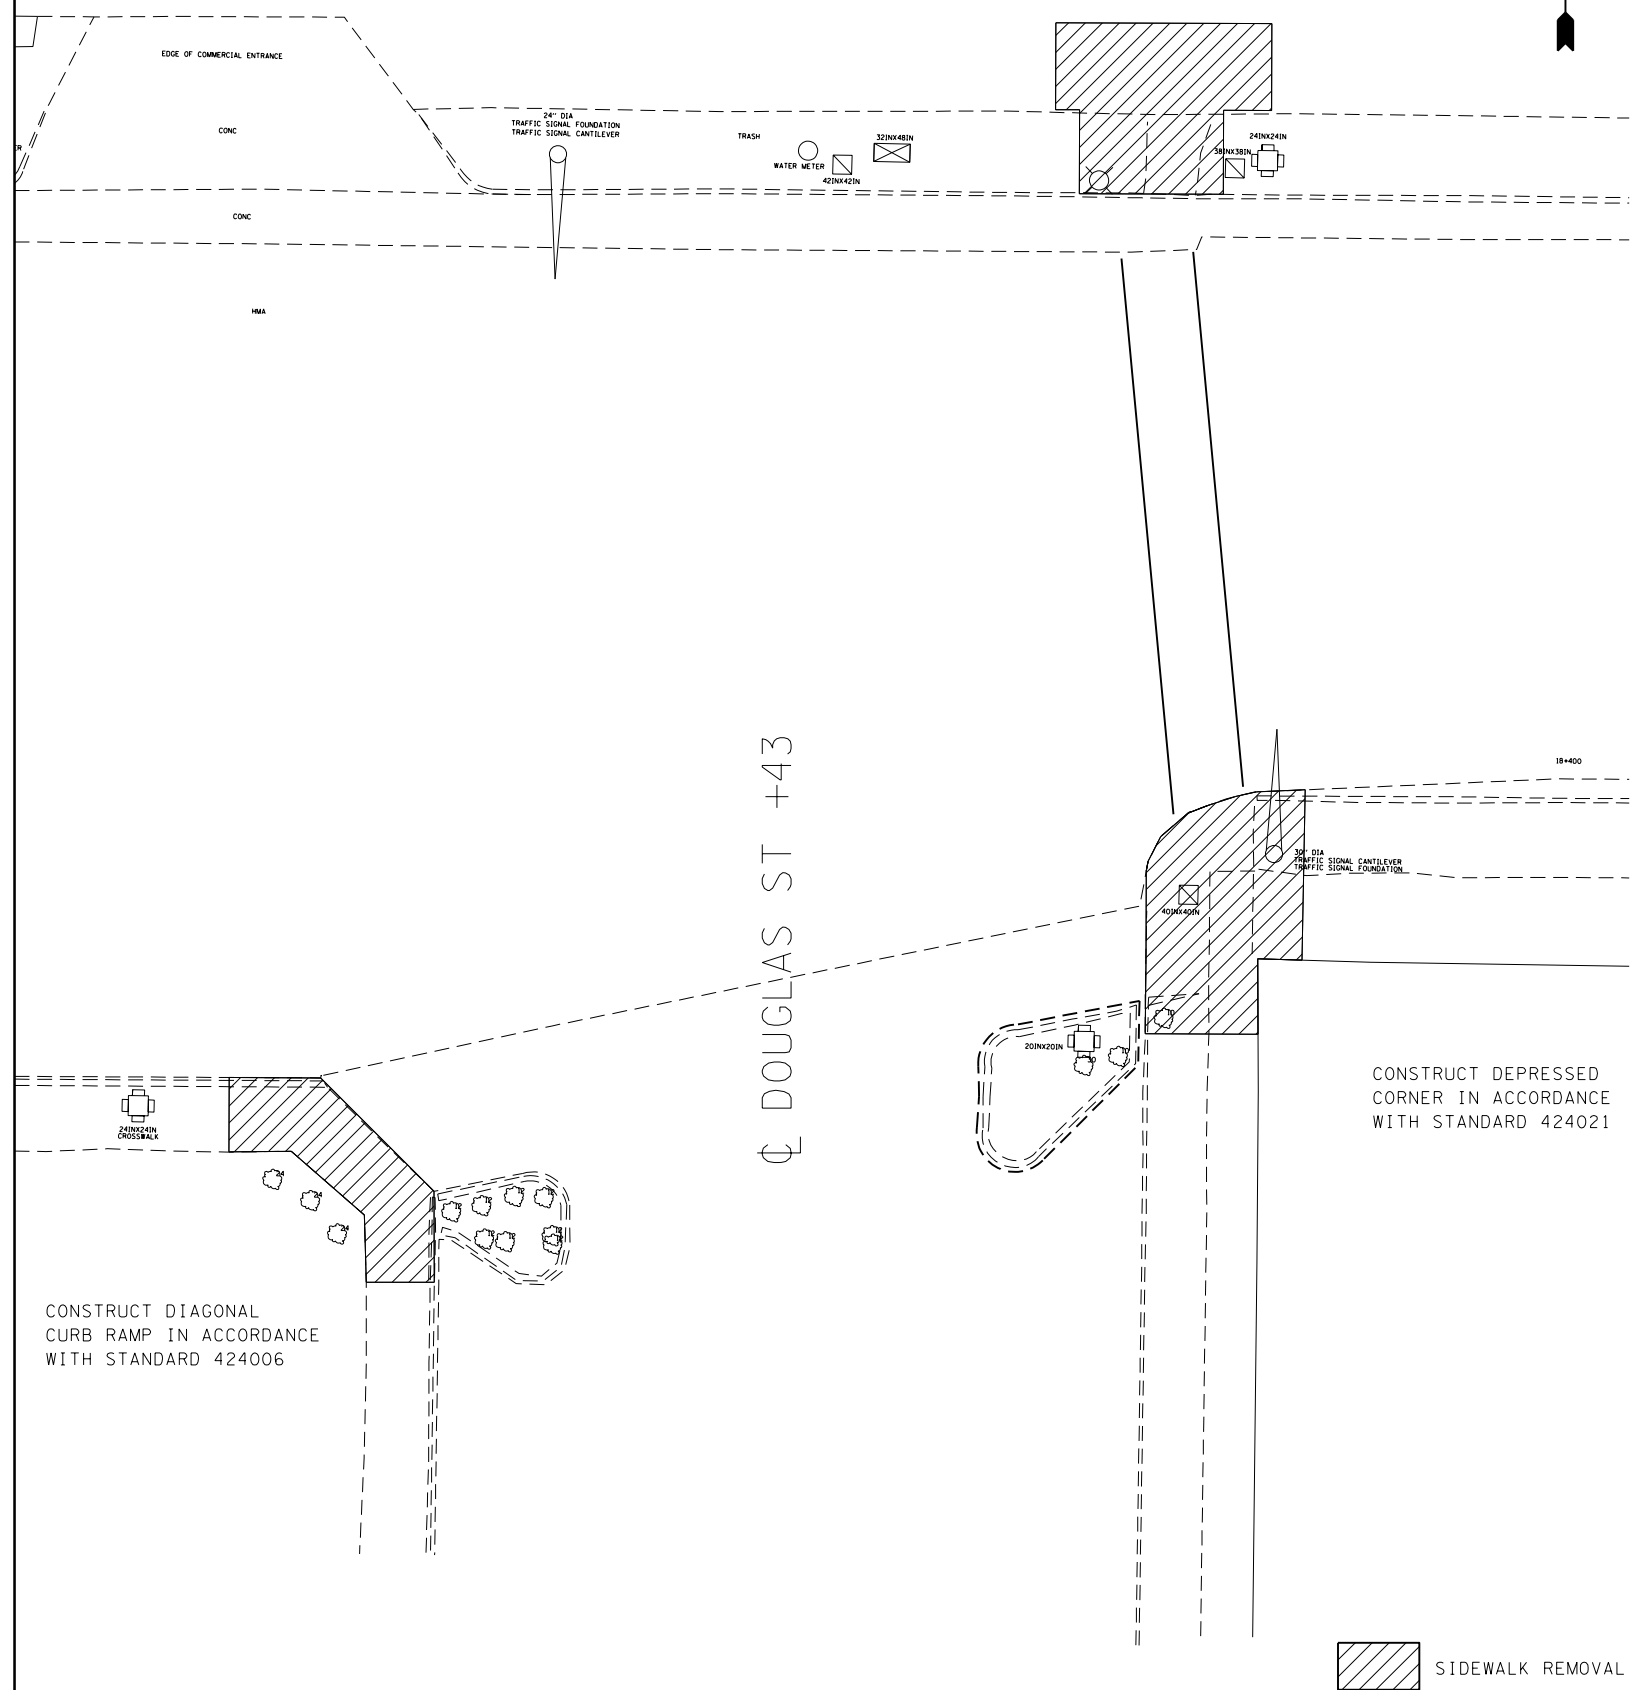

DOUGLAS & MAIN								
PAY ITEM (UNIT)	QUADRANT							
	NW		NE		SW		SE	
	state	city	state	city	state	city	state	city
SIDEWALK REMOVAL (SQ FT)			215			139	225	
CURB REMOVAL (FOOT)								
COMB. CURB & GUTTER REMOVAL (FOOT)			12					
COMB. CONC. CURB & GUTTER, TYPE B-6. 12 (FOOT)								
COMB. CONC. CURB & GUTTER, TYPE B-6. 24 (FOOT)			12					
PCC SIDEWALK 4" (SQ FT)			215			139	225	
DETECTABLE WARNINGS (SQ FT)			8			8	36	
HANDHOLE TO BE ADJUSTED (EACH)							1	

FILE NAME =	USER NAME = steffenmk	DESIGNED -	REVISED -
c:\pwork\pwork\dot\steffenmk\d0282300\074554-sht-sidewalk-details.dgn		DRAWN -	REVISED -
Default	PLOT SCALE = 16.0000 ' / in.	CHECKED -	REVISED -
	PLOT DATE = 4/5/2013	DATE -	REVISED -

**STATE OF ILLINOIS
DEPARTMENT OF TRANSPORTATION**

**SIDEWALK DETAILS
DOUGLAS STREET**

SCALE: SHEET 12 OF 15 SHEETS STA. TO STA.

F.A.P. RTE.	SECTION	COUNTY	TOTAL SHEETS	SHEET NO.
781	(1Z,17Z)RS-1	CRAWFORD	60	42
ILLINOIS FED. AID PROJECT			CONTRACT NO. 74554	