


NOTE: REPLACE PAVEMENT MARKINGS REMOVED FOR STAGE CONSTRUCTION WITH PREFORMED THERMOPLASTIC PAVEMENT MARKING - LINE 4".

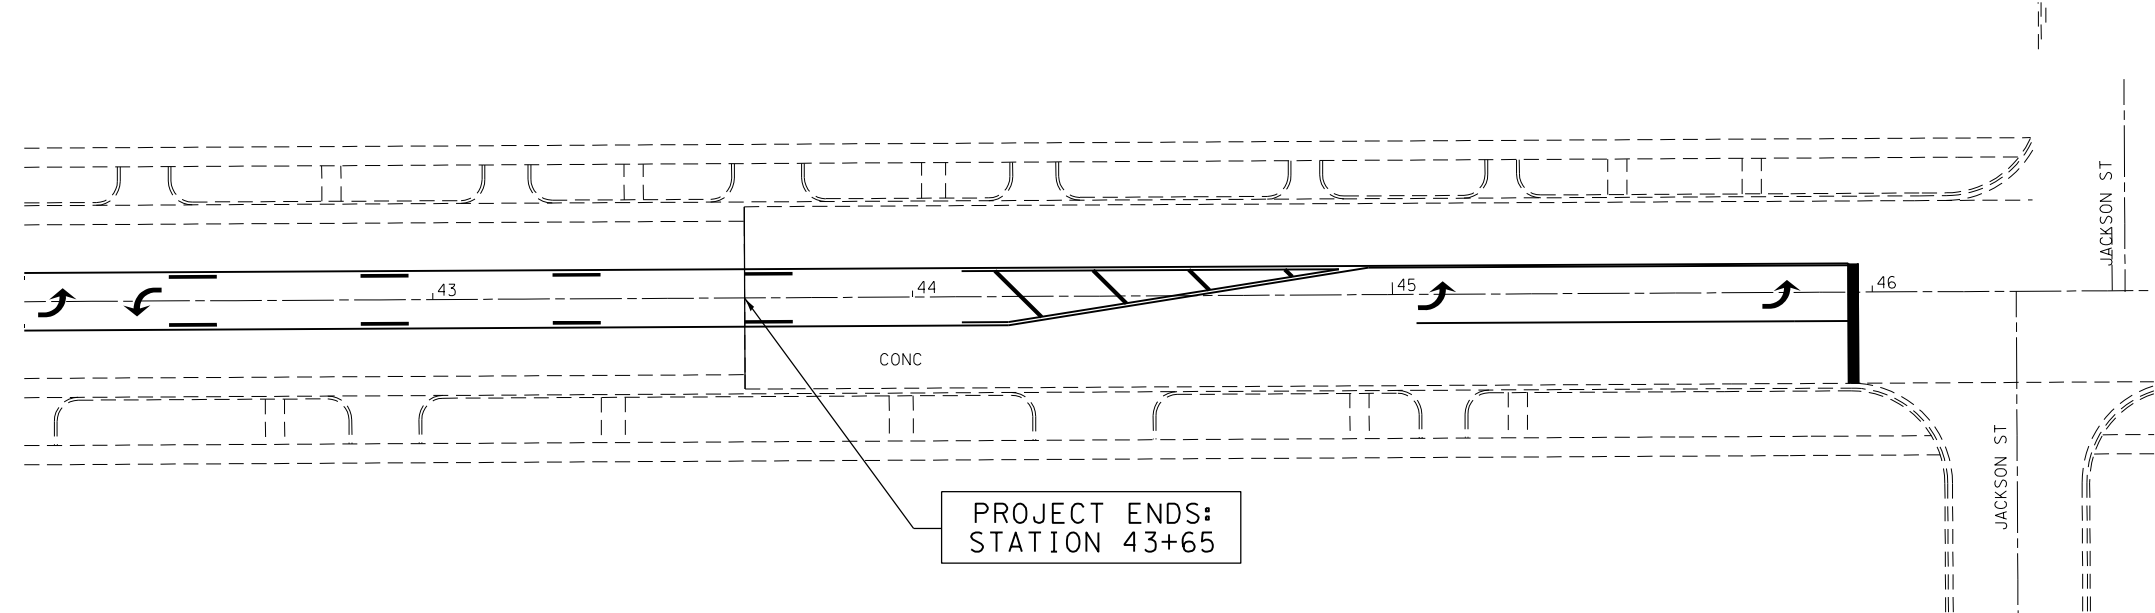

PREFORMED THERMOPLASTIC PAVEMENT MARKING

STATION TO STATION	LENGTH FOOT	PREFORMED THERMOPLASTIC PVT MKG - LETTERS & SYMB SQ FT	PREFORMED THERMOPLASTIC PVT MKG - LINE 4" FOOT	PREFORMED THERMOPLASTIC PVT MKG - LINE 12" FOOT
44+20.00 TO 45+00.00	80.0	0.0	160.0	37.0

NOTE: FOR REPLACEMENT OF MARKINGS REMOVED FROM PAVEMENT NOT RESURFACED.

FILE NAME =	USER NAME = steffenmk	DESIGNED -	REVISED -
ci:\pw\work\p\idot\steffenmk\d0282300\074554-sht-PMK.dgn		DRAWN -	REVISED -
	PLOT SCALE = 40.0000' / in.	CHECKED -	REVISED -
	PLOT DATE = 4/5/2013	DATE -	REVISED -

STATE OF ILLINOIS
DEPARTMENT OF TRANSPORTATION

PAVEMENT MARKING DETAILS
STA 36+00 TO STA 46+00

SCALE: 20 SHEET 5 OF 5 SHEETS STA. TO STA.

F.A.P. RTE.	SECTION	COUNTY	TOTAL SHEETS	SHEET NO.
781	(1Z,17Z)RS-1	CRAWFORD	60	50
CONTRACT NO. 74554			ILLINOIS FED. AID PROJECT	