


BILL OF MATERIALS
INTERSECTION OF IL 33 & COURT STREET

ITEM	UNIT	QUANTITY
REMOVE EXISTING SERVICE INSTALLTION	EACH	1.0
REMOVE ELECTRIC CABLE FROM CONDUIT	FOOT	1701.0
REMOVE EXISTING TRAFFIC SIGNAL EQUIPMENT	EACH	1.0
REMOVE EXISTING HANDHOLE	EACH	2.0
REMOVE EXISTING CONCRETE FOUNDATION	EACH	4.0

NOTE:
Traffic Signal Equipment to be Removed:
Mast arm assembly and pole-2

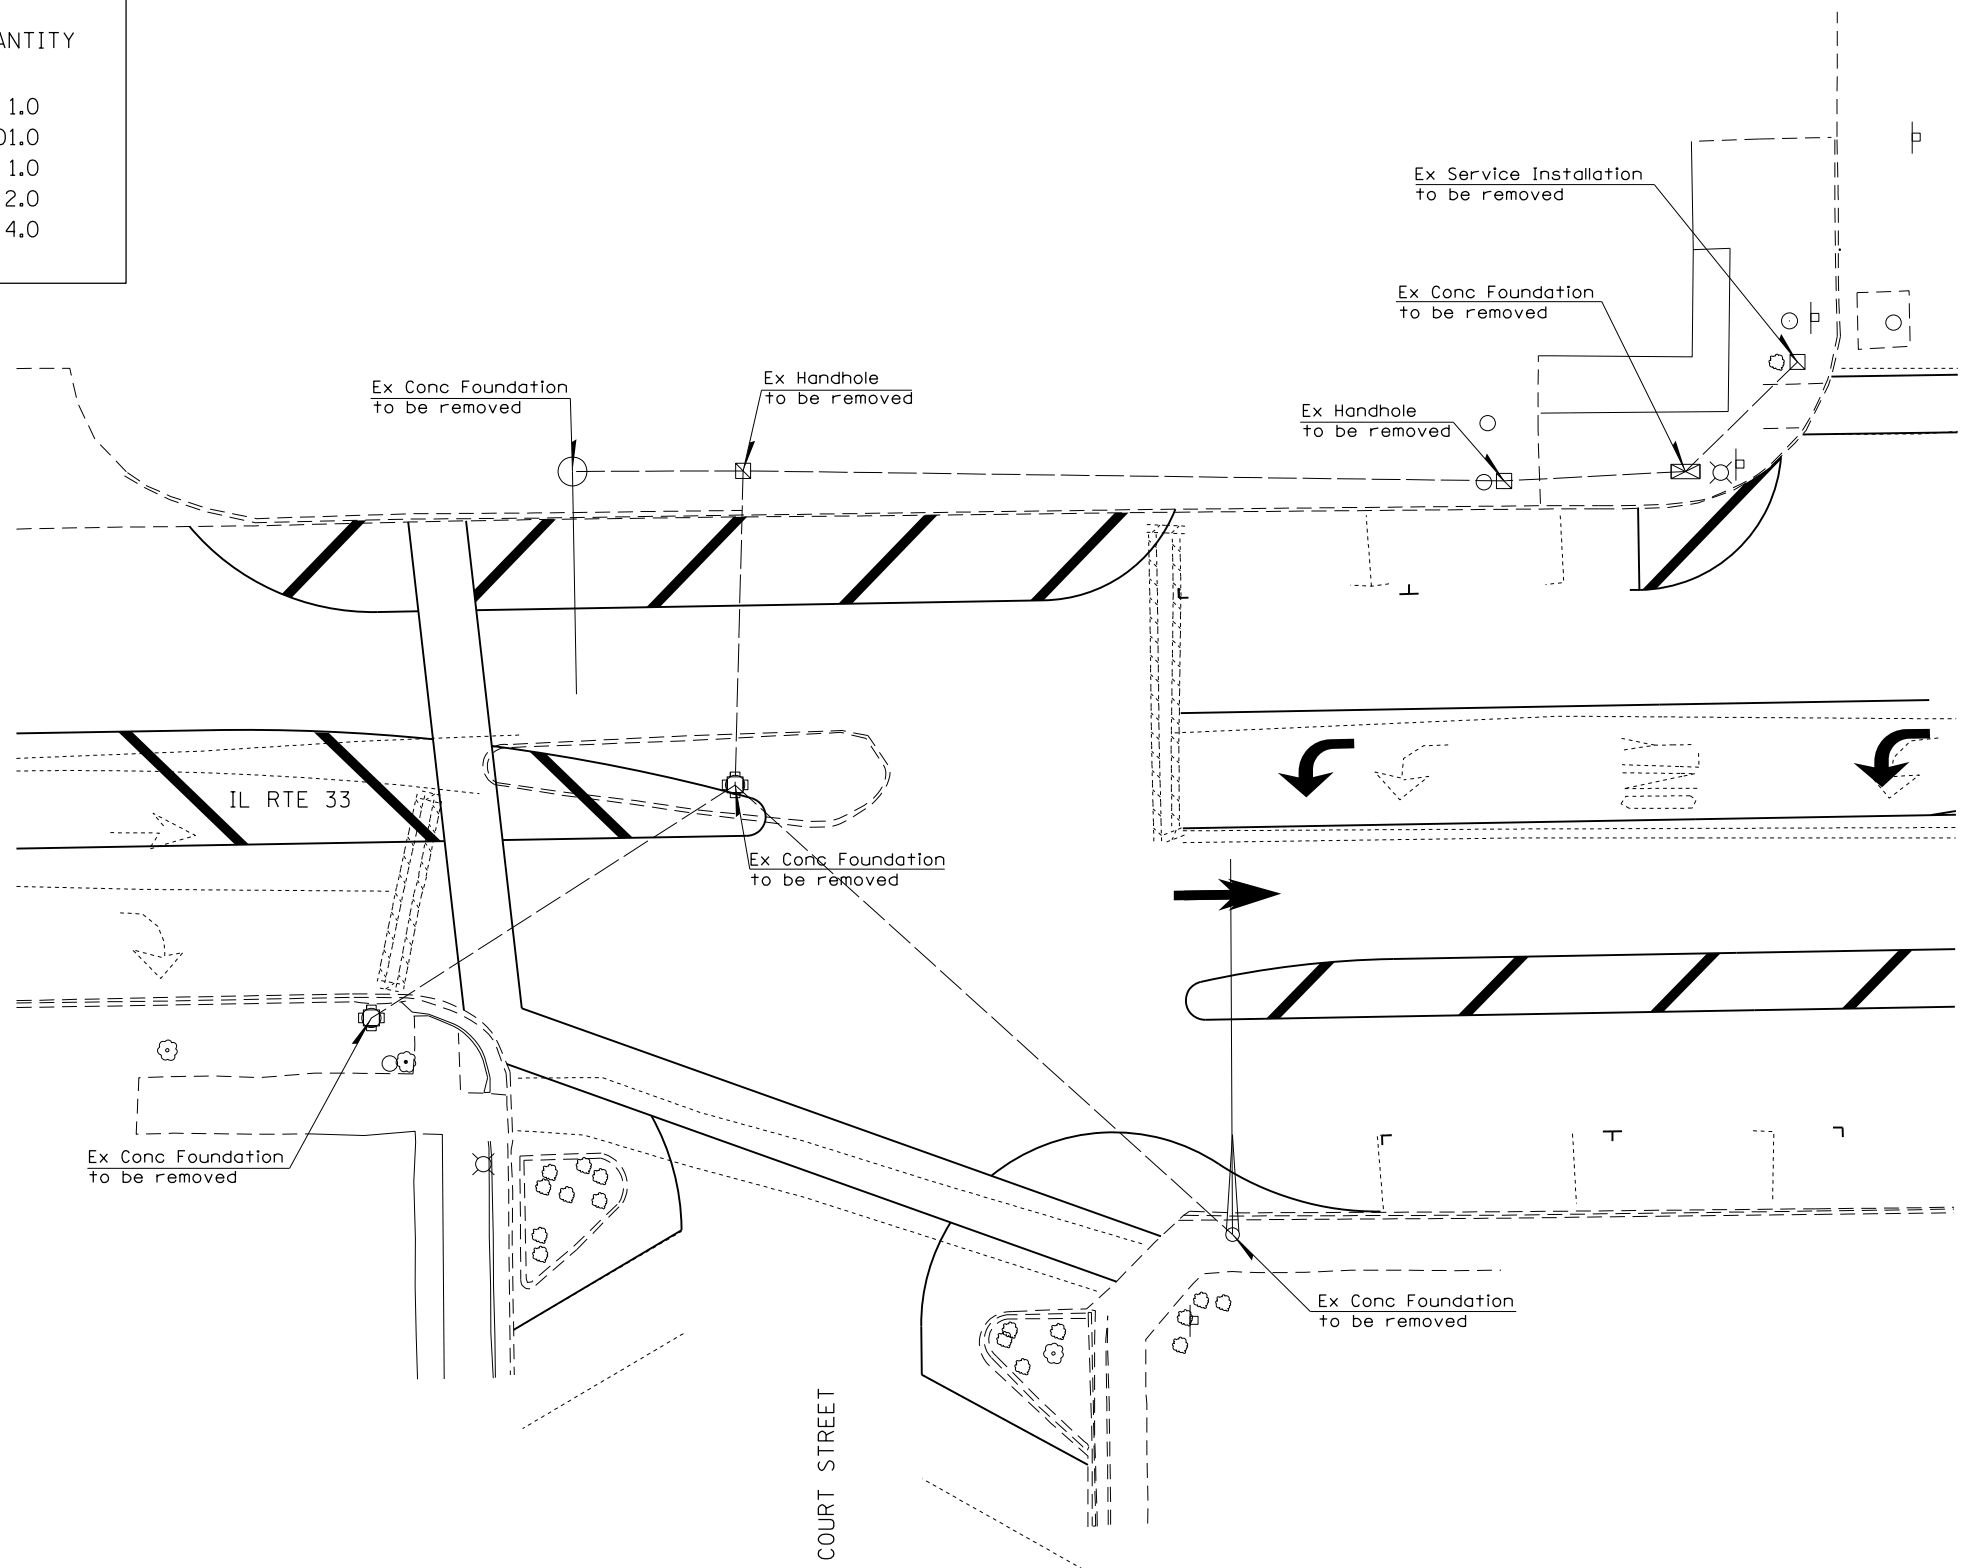

LEGEND

	Ex Traffic Signal Head
	Pr Traffic Signal Head
	Ex/Pr Pedestrian Signal Head
	Pr Pedestrian Push-Button
	Pr traffic Signal Post
	Pr Wireless Vehicle Detection System

FILE NAME =	USER NAME = steffenmk	DESIGNED -	REVISED -
ci:\pw\work\p\idot\steffenmk\d0282300\074554-sht-ts.dgn	74554-sht-ts.dgn	DRAWN -	REVISED -
Default	PLOT SCALE = 20.0000' / in.	CHECKED -	REVISED -
	PLOT DATE = 3/13/2014	DATE -	REVISED -

STATE OF ILLINOIS
DEPARTMENT OF TRANSPORTATION

TRAFFIC SIGNAL PLANS
INTERSECTION OF IL 33 & COURT STREET

SCALE: SHEET 4 OF 6 SHEETS STA. TO STA.

F.A.P. RTE.	SECTION	COUNTY	TOTAL SHEETS	SHEET NO.
781	(1Z,17Z)RS-1	CRAWFORD	60	54
CONTRACT NO. 74554			ILLINOIS FED. AID PROJECT	