


NUMBER	LOCATION	COUNTY
1	TOWNSHIP ROAD 950E UNDER I-70	CUMBERLAND
2	OLD IL 140 UNDER I-70	FAYETTE
3	BROAD ST. UNDER I-57 NEAR EDGEWOOD	EFFINGHAM
4	FAIRWAY VIEW CIRCLE UNDER I-57 NEAR MATTOON	COLES
5	DEWITT AVE (IL 316) UNDER I-57 IN MATTOON	COLES
6	IL 48 UNDER I-72 IN DECATUR	MACON
7	IL 48 UNDER I-72 NORTHEAST OF DECATUR	MACON
8	IL 121 UNDER I-72 IN DECATUR	MACON
9	IL 48 UNDER US 51 IN DECATUR	MACON
10	OLD US 51 OVER US 51 IN DECATUR	MACON
11	IL 105 UNDER CN RAILROAD IN DECATUR	MACON
12	US 45 UNDER I-64	WAYNE
13	750th ST UNDER I-57 NEAR EDGEWOOD	EFFINGHAM

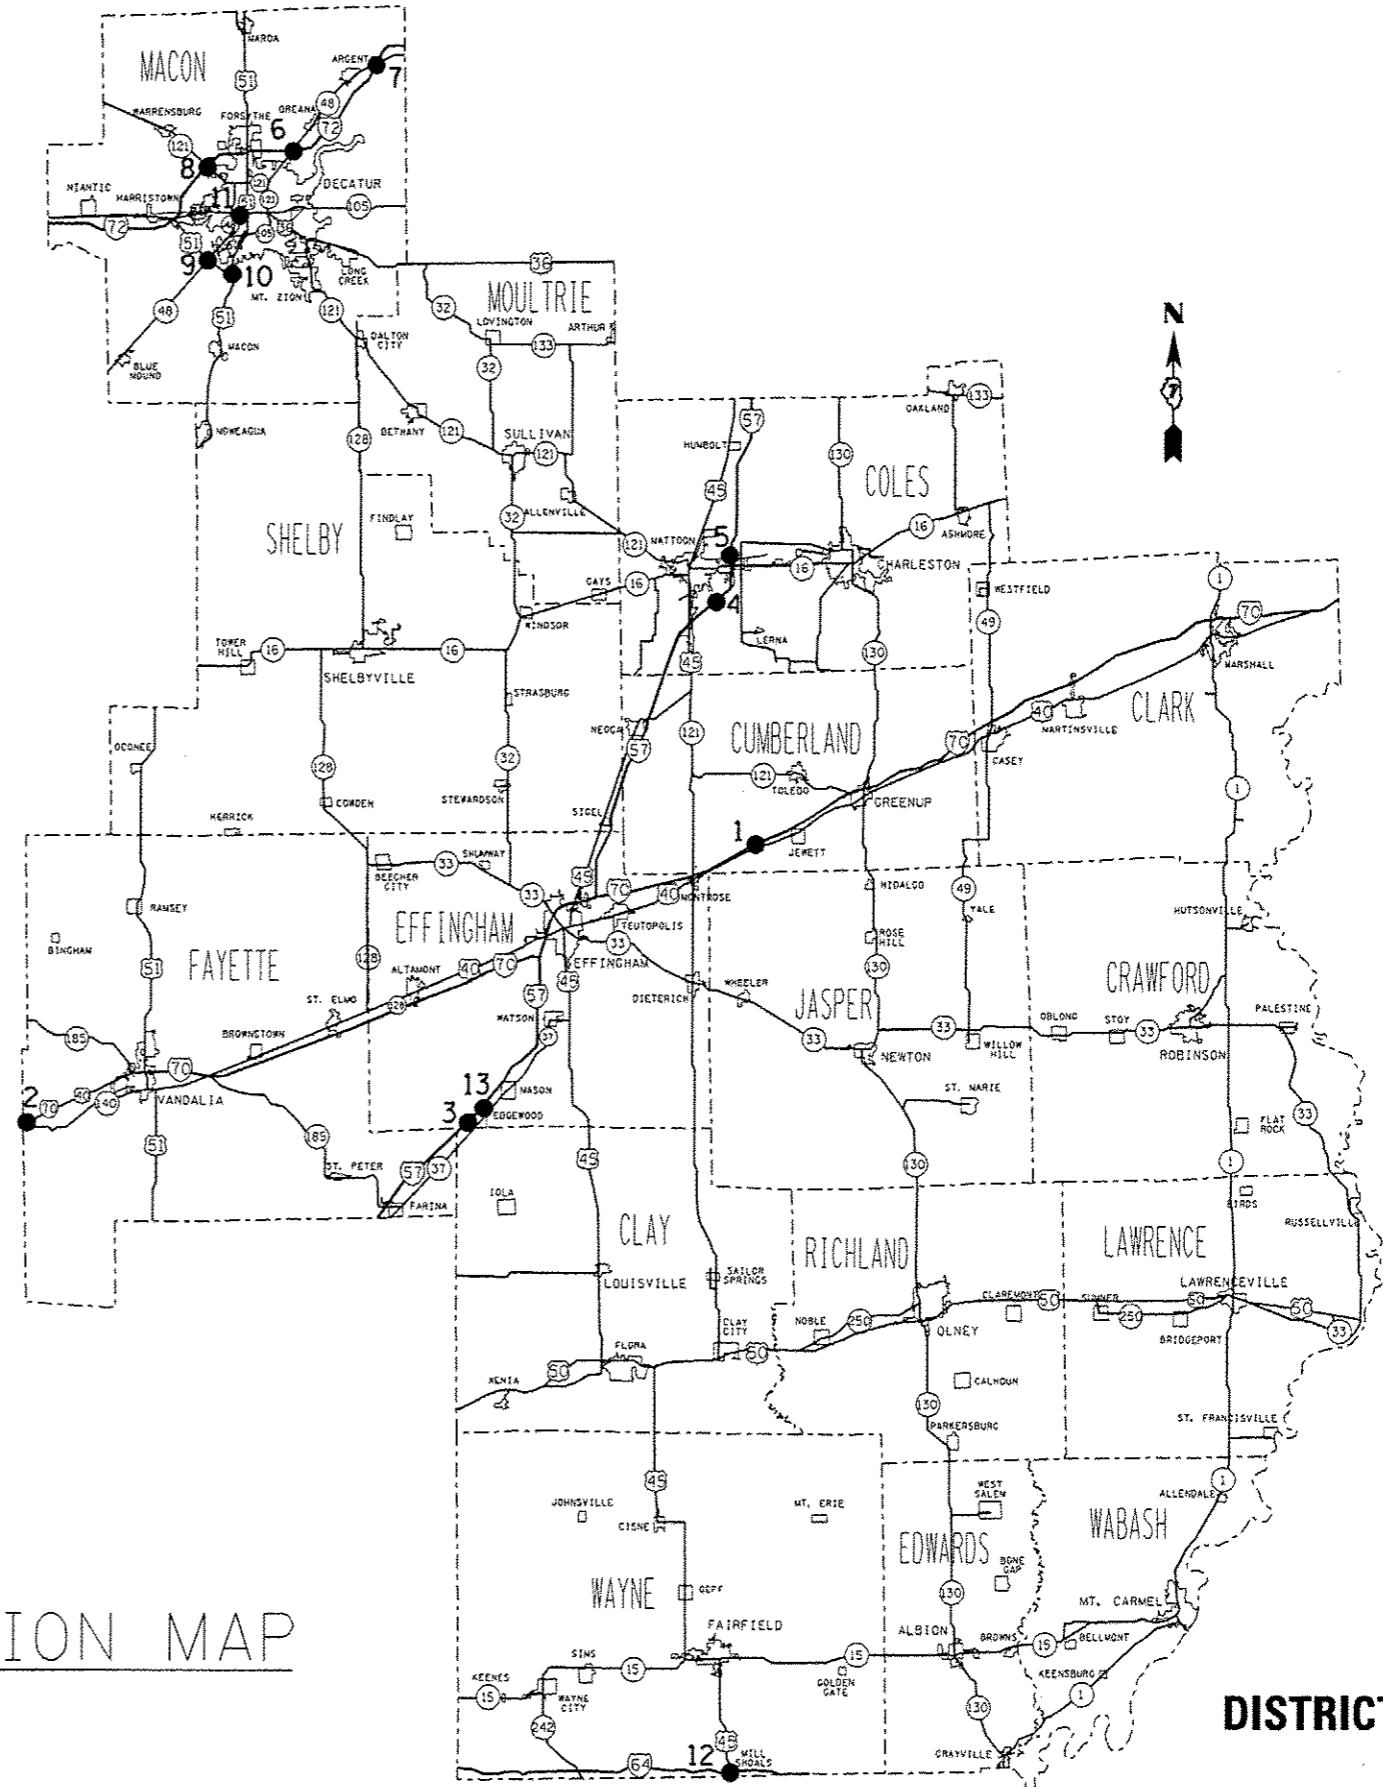

LOCATION MAP

DISTRICT 7

FILE NAME =	USER NAME = staffarmk	DESIGNED -	REVISED -	<b>STATE OF ILLINOIS DEPARTMENT OF TRANSPORTATION</b>	<b>LOCATION MAP</b>	F.A. RTE.	SECTION	COUNTY	TOTAL SHEETS	SHEET NO.	
c:\pwork\pilot\staffarmk\0365715\074645-eh-coover.dgn	PLOT SCALE = 40,0000' / in.	DRAWN -	REVISED -			VAR.	07 SAFETY 2014-1	VARIOUS	20	3	
Default	PLOT DATE = 1/28/2014	CHECKED -	REVISED -			CONTRACT NO. 74645					
		DATE -	REVISED -			ILLINOIS FED. AID PROJECT					
						SCALE: N/A	SHEET OF SHEETS STA. TO STA.				