



LOCATION 1: TOWNSHIP ROAD 950E UNDER I-70 IN CUMBERLAND COUNTY

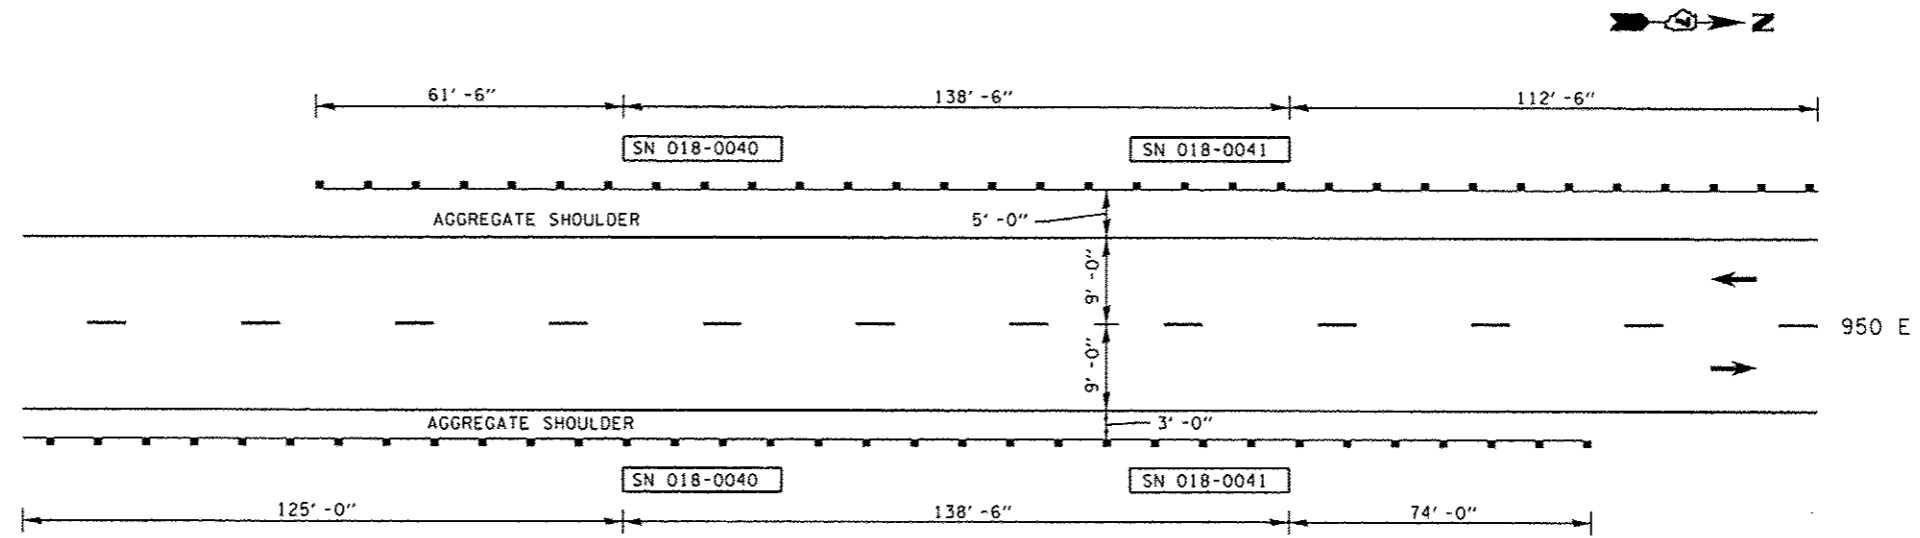

LOCATION 2: OLD IL 140 UNDER I-70 IN FAYETTE COUNTY

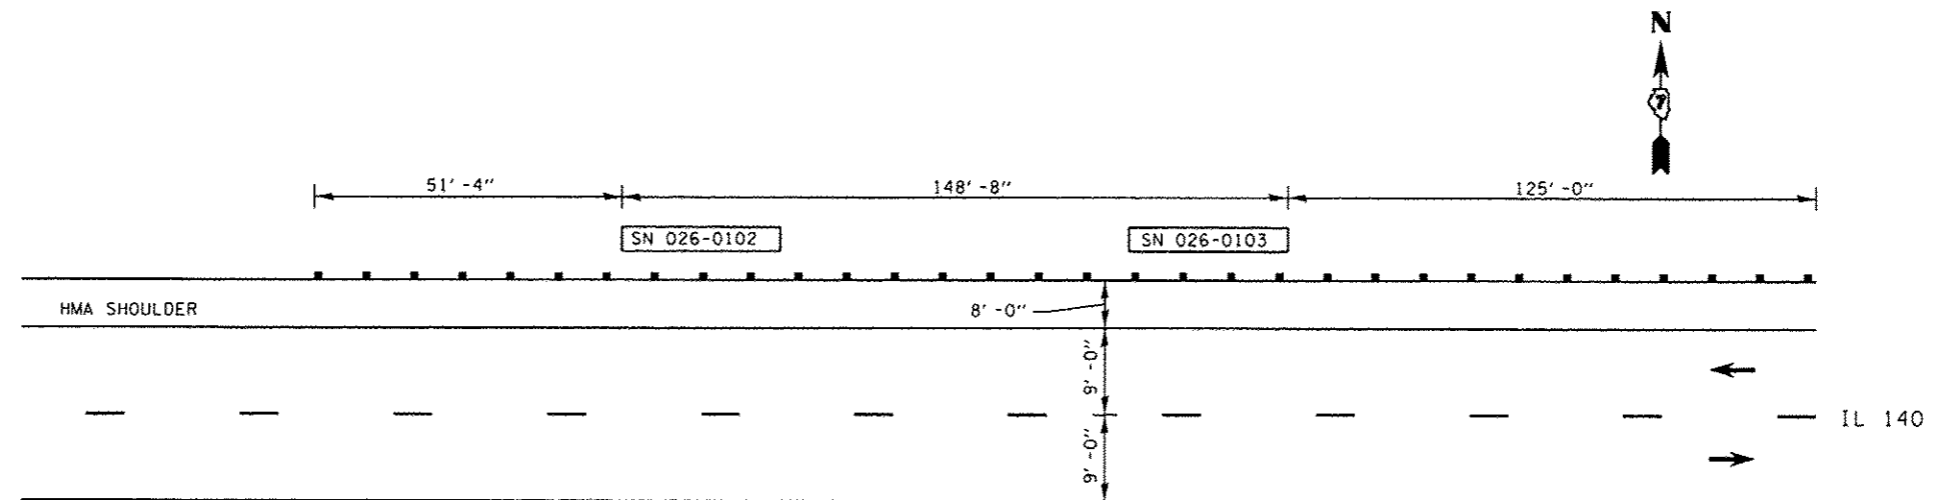

FILE NAME : c:\pr\work\pvidat\steffanmk\d8365715\074645-ahc\details.dgn	USER NAME : steffanmk	DESIGNED : -	REVISED : -	STATE OF ILLINOIS DEPARTMENT OF TRANSPORTATION	GUARDRAIL DETAILS			F.A. RTE.	SECTION	COUNTY	TOTAL SHEETS	SHEET NO.			
Default	PLOT SCALE : 48.0000 / in.	CHECKED : -	REVISED : -		SCALE: N/A	SHEET 1	OF 8	SHEETS	STA.	TO STA.	VAR.	D7 SAFETY 2014-1	VARIOUS	20	7
	PLOT DATE : 1/20/2014	DATE : -	REVISED : -												
ILLINOIS FED. AID PROJECT											CONTRACT NO. 74645				