



**LOCATION 3: BROAD ST. UNDER I-57 NEAR EDGEWOOD**

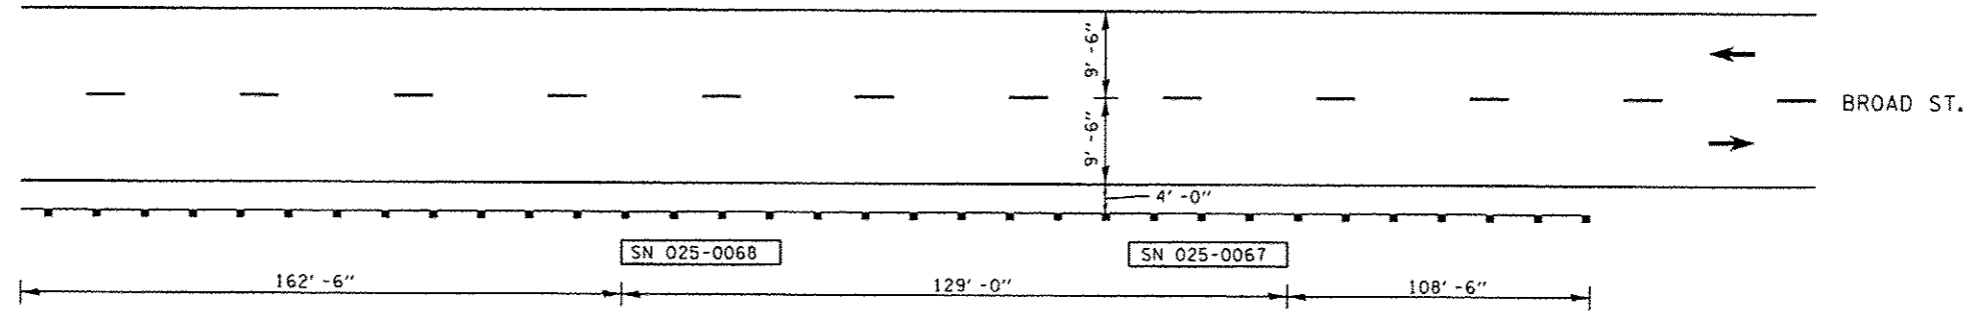

**LOCATION 4: FAIRWAY VIEW CIRCLE UNDER I-57 NEAR MATTOON**

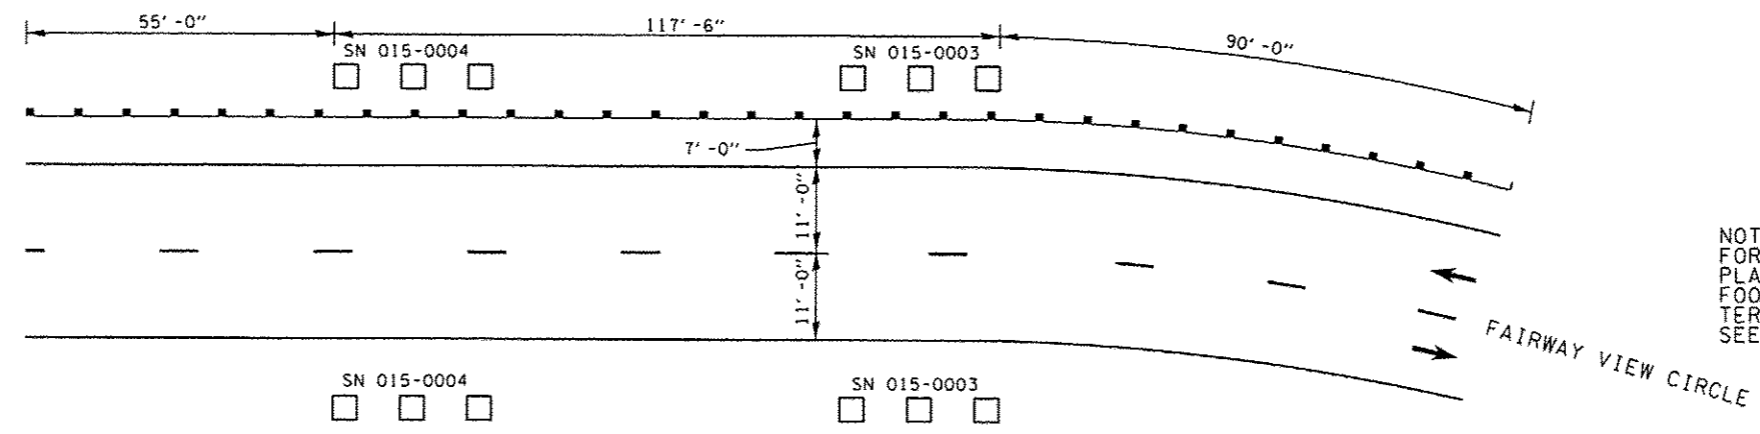

NOTE: FURNISHED EXCAVATION REQUIRED FOR SHOULDER WIDENING FOR STEEL PLATE BEAM GUARDRAIL, TYPE A, 6 FOOT POSTS AND TRAFFIC BARRIER TERMINAL, TYPE 1 (SPECIAL) TANGENT. SEE STANDARD 630301-06.

FILE NAME =	USER NAME = atoffennk	DESIGNED -	REVISED -	<b>STATE OF ILLINOIS DEPARTMENT OF TRANSPORTATION</b>	<b>GUARDRAIL DETAILS</b>			F.A. RTE.	SECTION	COUNTY	TOTAL SHEETS	SHEET NO.
o:\pwork\pvidat\stoeffennk\d8365719\07	*4645-shc-details.dgn	DRAWN -	REVISED -					VAR.	D7 SAFETY 2014-1	VARIOUS	20	8
Default	PLOT SCALE = 48.0000' / in.	CHECKED -	REVISED -		SCALE: N/A	SHEET 2	OF 8 SHEETS	STA.	TO STA.	CONTRACT NO. 74645		
	PLOT DATE = 1/20/2014	DATE -	REVISED -		ILLINOIS FED. AID PROJECT							