



LOCATION 9: IL 48 UNDER US 51 IN DECATUR

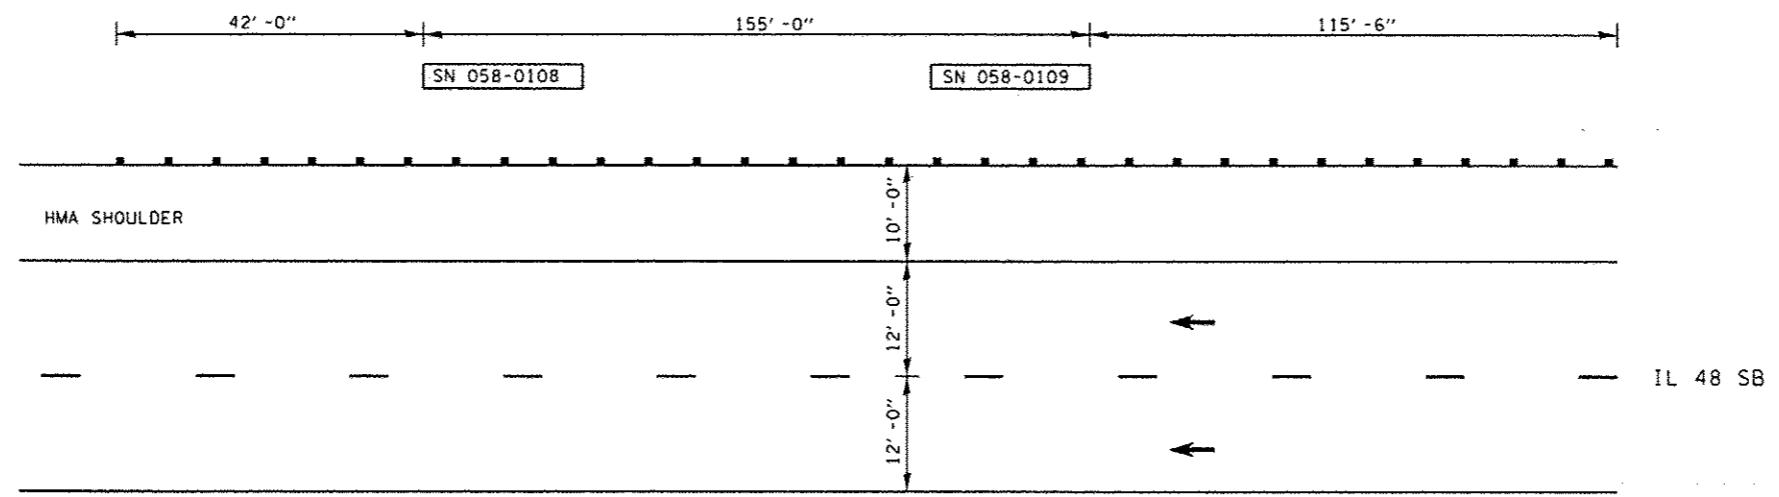

NOTE: FURNISHED EXCAVATION REQUIRED FOR SHOULDER WIDENING FOR TRAFFIC BARRIER TERMINAL, TYPE 1 (SPECIAL) TANGENT. SEE STANDARD 630301-06.

LOCATION 10: OLD US 51 OVER US 51 IN DECATUR

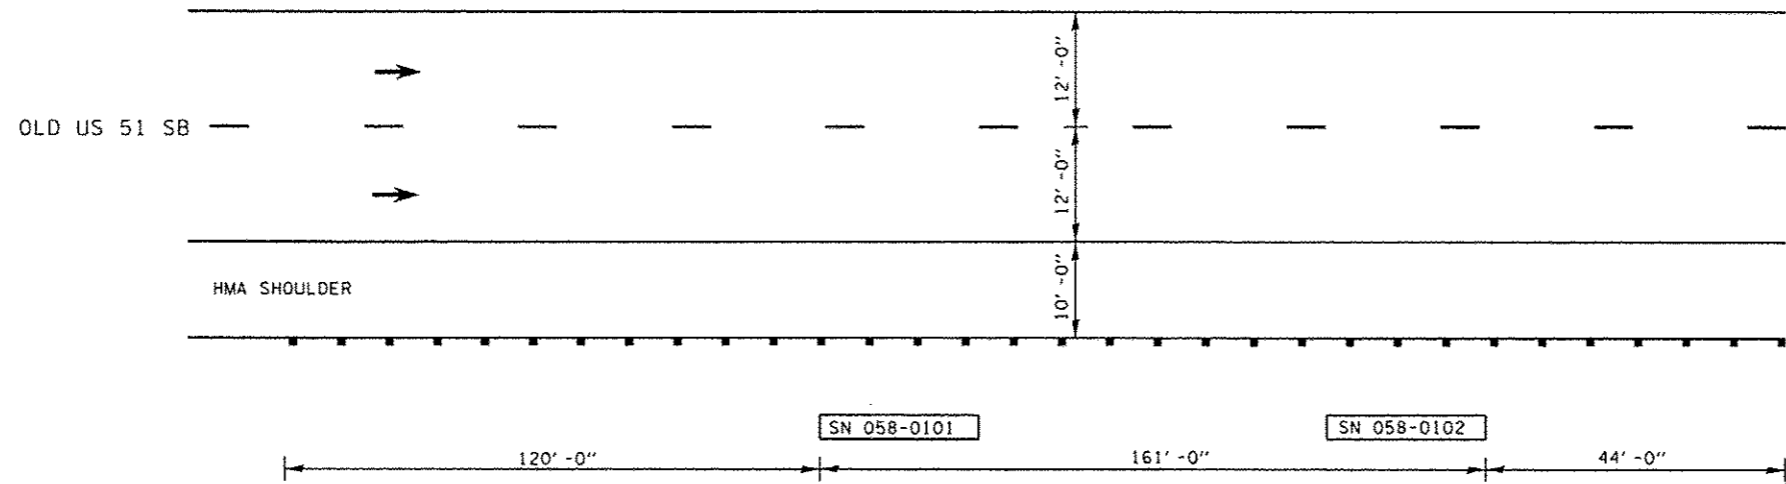

NOTE: FURNISHED EXCAVATION REQUIRED FOR SHOULDER WIDENING FOR TRAFFIC BARRIER TERMINAL, TYPE 1 (SPECIAL) TANGENT. SEE STANDARD 630301-06.

| | | | | | | | | | | | | |
|--|-----------------------------|------------|-----------|---|--------------------------|---------|------|--------------|------------------|---------|---|--------------|
| FILE NAME : c:\pwwork\pwwork\stoffer\0365715\074645-ahc-details.dgn | USER NAME : stoffer | DESIGNED - | REVISED - | STATE OF ILLINOIS DEPARTMENT OF TRANSPORTATION | GUARDRAIL DETAILS | | | F.A. RTE. | SECTION | COUNTY | TOTAL SHEETS | SHEET NO. |
| | PLOT SCALE = 48.0000' / in. | CHECKED - | REVISED - | | | | | VAR. | D7 SAFETY 2014-1 | VARIOUS | 20 | 11 |
| Defaults | PLOT DATE = 1/28/2014 | DATE - | REVISED - | | SCALE: N/A | SHEET 5 | OF 8 | SHEETS | STA. | TO STA. | ILLINOIS FED. AID PROJECT CONTRACT NO. 74645 | |