


LOCATION 11: IL 105 UNDER CN RAILROAD IN DECATUR

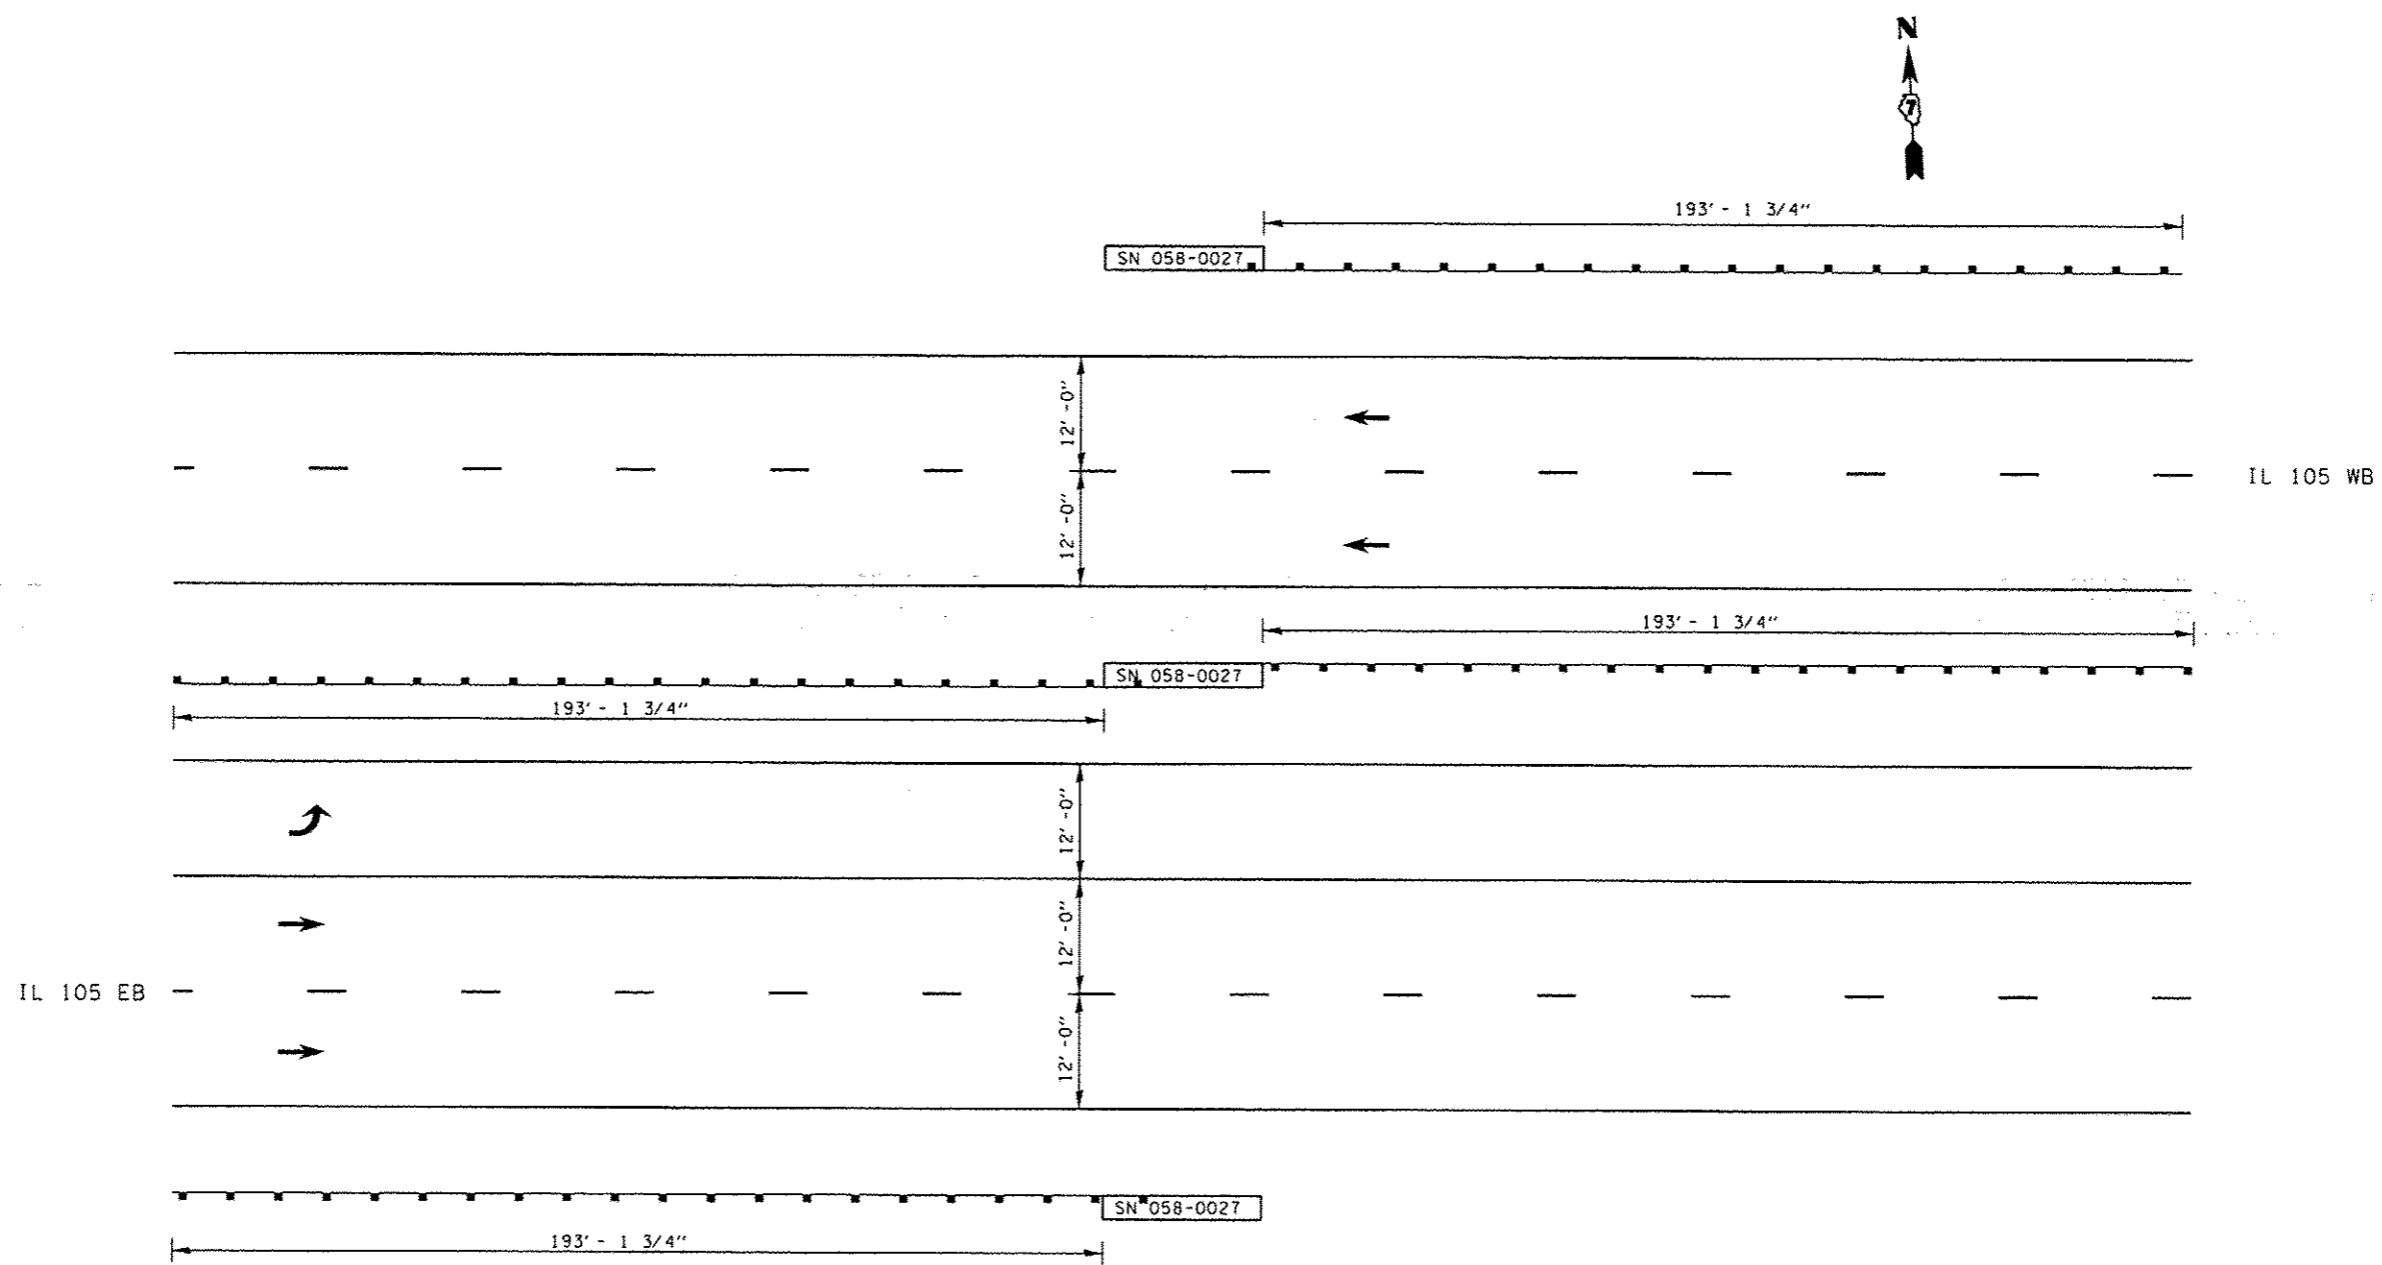

FILE NAME : c:\pwwork\puidot\steffenrk\d0365715\0774645-shd-details.dgn	USER NAME : steffenrk	DESIGNED -	REVISED -	STATE OF ILLINOIS DEPARTMENT OF TRANSPORTATION	GUARDRAIL DETAILS			F.A. RTE.	SECTION	COUNTY	TOTAL SHEETS	SHEET NO.
	PLOT SCALE : 48.0000 ' / in.	CHECKED -	REVISED -					VAR.	07 SAFETY 2014-1	VARIOUS	20	12
Default	PLOT DATE : 1/28/2014	DATE -	REVISED -		SCALE: N/A	SHEET 6	OF 8 SHEETS	STA.	TO STA.	CONTRACT NO. 74645		
ILLINOIS FED. AID PROJECT												